


81L  
MIDD.  
718

# PLAT OF SURVEY

STATE OF OHIO, COUNTY OF WOOD, TOWNSHIP OF MIDDLETON,  
A PORTION OF THE SW 1/4 OF SECTION 34,  
TOWNSHIP 6 NORTH, RANGE 10 EAST, FIRST PRINCIPAL MERIDIAN

5

- NOTES:**
- 1) THIS SURVEY WAS PERFORMED WITHOUT THE BENEFIT OF A TITLE EXAMINATION AND DOES NOT REPRESENT A TITLE REPORT OR A GUARANTEE OF TITLE. THERE MAY BE APPARENT, RECORDED, OR UNRECORDED EASEMENTS NOT SHOWN ON THIS DRAWING.
  - 2) THIS SURVEY USED THE LATEST RECORDED DEEDS AT THE DATE OF THIS SURVEY.
  - 3) DISTANCES SHOWN HEREON, ARE GROUND DISTANCES. TO APPROXIMATE OHIO CO-ORDINATE 1983, NORTH ZONE (3401) GRID DISTANCES MULTIPLY THE DISTANCES BY THE COMBINATION FACTOR OF 0.9999177263.
  - 4) IRON PINS CALLED FOR AS SET ARE NUMBER 5 REBAR, WITH A NOMINAL DIAMETER OF 5/8 OF AN INCH, A CROSS-SECTIONAL AREA OF 0.31 SQUARE INCHES, THIRTY (30) INCHES IN LENGTH, AND CAPPED WITH A PLASTIC YELLOW MARKER INSCRIBED WITH "NIESE/JHN-PS8727."
  - 5) FOUND MONUMENTATION IN GOOD CONDITION UNLESS OTHERWISE NOTED.

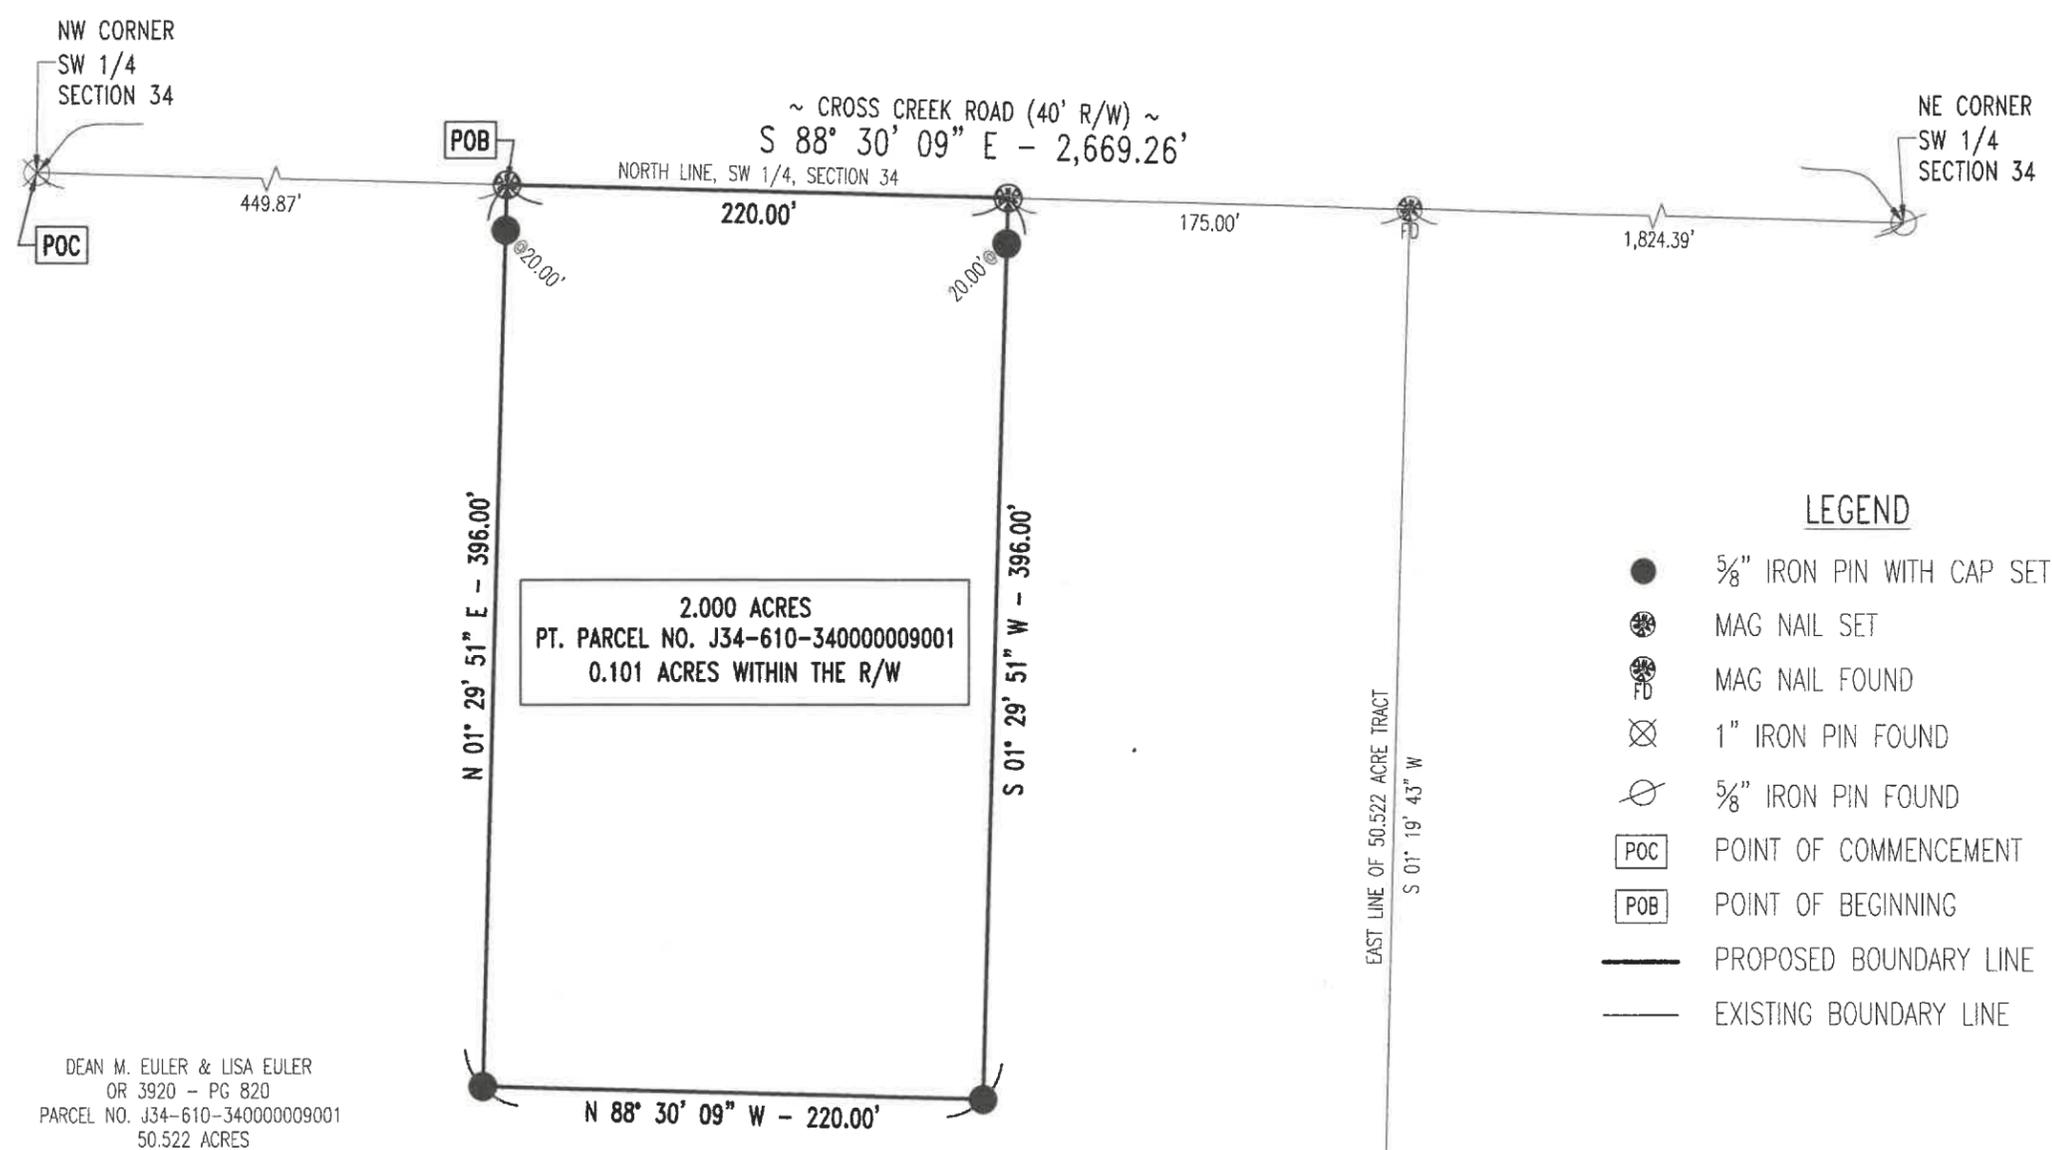

2.000 ACRES  
PT. PARCEL NO. J34-610-340000009001  
0.101 ACRES WITHIN THE R/W

DEAN M. EULER & LISA EULER  
OR 3920 - PG 820  
PARCEL NO. J34-610-340000009001  
50.522 ACRES

### LEGEND

- 5/8" IRON PIN WITH CAP SET
- ⊗ MAG NAIL SET
- ⊗<sub>FD</sub> MAG NAIL FOUND
- ⊗ 1" IRON PIN FOUND
- ⊗ 5/8" IRON PIN FOUND
- POC POINT OF COMMENCEMENT
- POB POINT OF BEGINNING
- PROPOSED BOUNDARY LINE
- EXISTING BOUNDARY LINE




I HEREBY DECLARE THAT THE FOREGOING PLAT WAS PREPARED FROM AN ACTUAL SURVEY OF THE PREMISES, THAT TO THE BEST OF MY KNOWLEDGE, INFORMATION, AND BELIEF, CORRECTLY SHOWS THE LOCATION OF THE BOUNDARIES.

*Justin H. Niese* 10.24.2022

JUSTIN H. NIESE, P.E., P.S.  
OHIO REGISTERED SURVEYOR NO. 8727

WOOD COUNTY ENGINEER'S  
SURVEY REFERENCE NUMBERS:  
6103403 - 0706

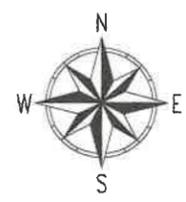

SCALE 1" = 80'

**BASIS OF BEARINGS:**  
THE BEARINGS SHOWN ARE BASED UPON THE OHIO CO-ORDINATE SYSTEM OF 1983, NAD83(2011), 2010.0 EPOCH, NORTH ZONE (3401), IN ACCORDANCE WITH THE OHIO REVISED CODE SECTIONS 157.01-157.10; SAID BEARINGS ARE BASED ON LOCAL FIELD OBSERVATIONS UTILIZING THE OHIO DEPARTMENT OF TRANSPORTATION'S (ODOT'S) VIRTUAL REFERENCE STATION (VRS) NETWORK. OBSERVATIONS WERE TAKEN ON OCTOBER OF 2022.

	<b>NIESE SURVEYING &amp; ENGINEERING, LLC</b>	
	SURVEY PLAT FOR: <b>DEAN EULER</b>	
JUSTIN H. NIESE, P.E., P.S. 211 E. MAIN CROSS STREET P.O. BOX 112 MILLER CITY, OHIO 45864 567-825-1523	JOB NUMBER: 2022-96	PAGE 1/

MIDD.  
718