



SURVEY FOR ROLAND and SANDRA NEIDERHOUSE

NE 1/4 SECTION 35
T-6-N, R-10-E
MIDDLETON TOWNSHIP, WOOD CO., OHIO

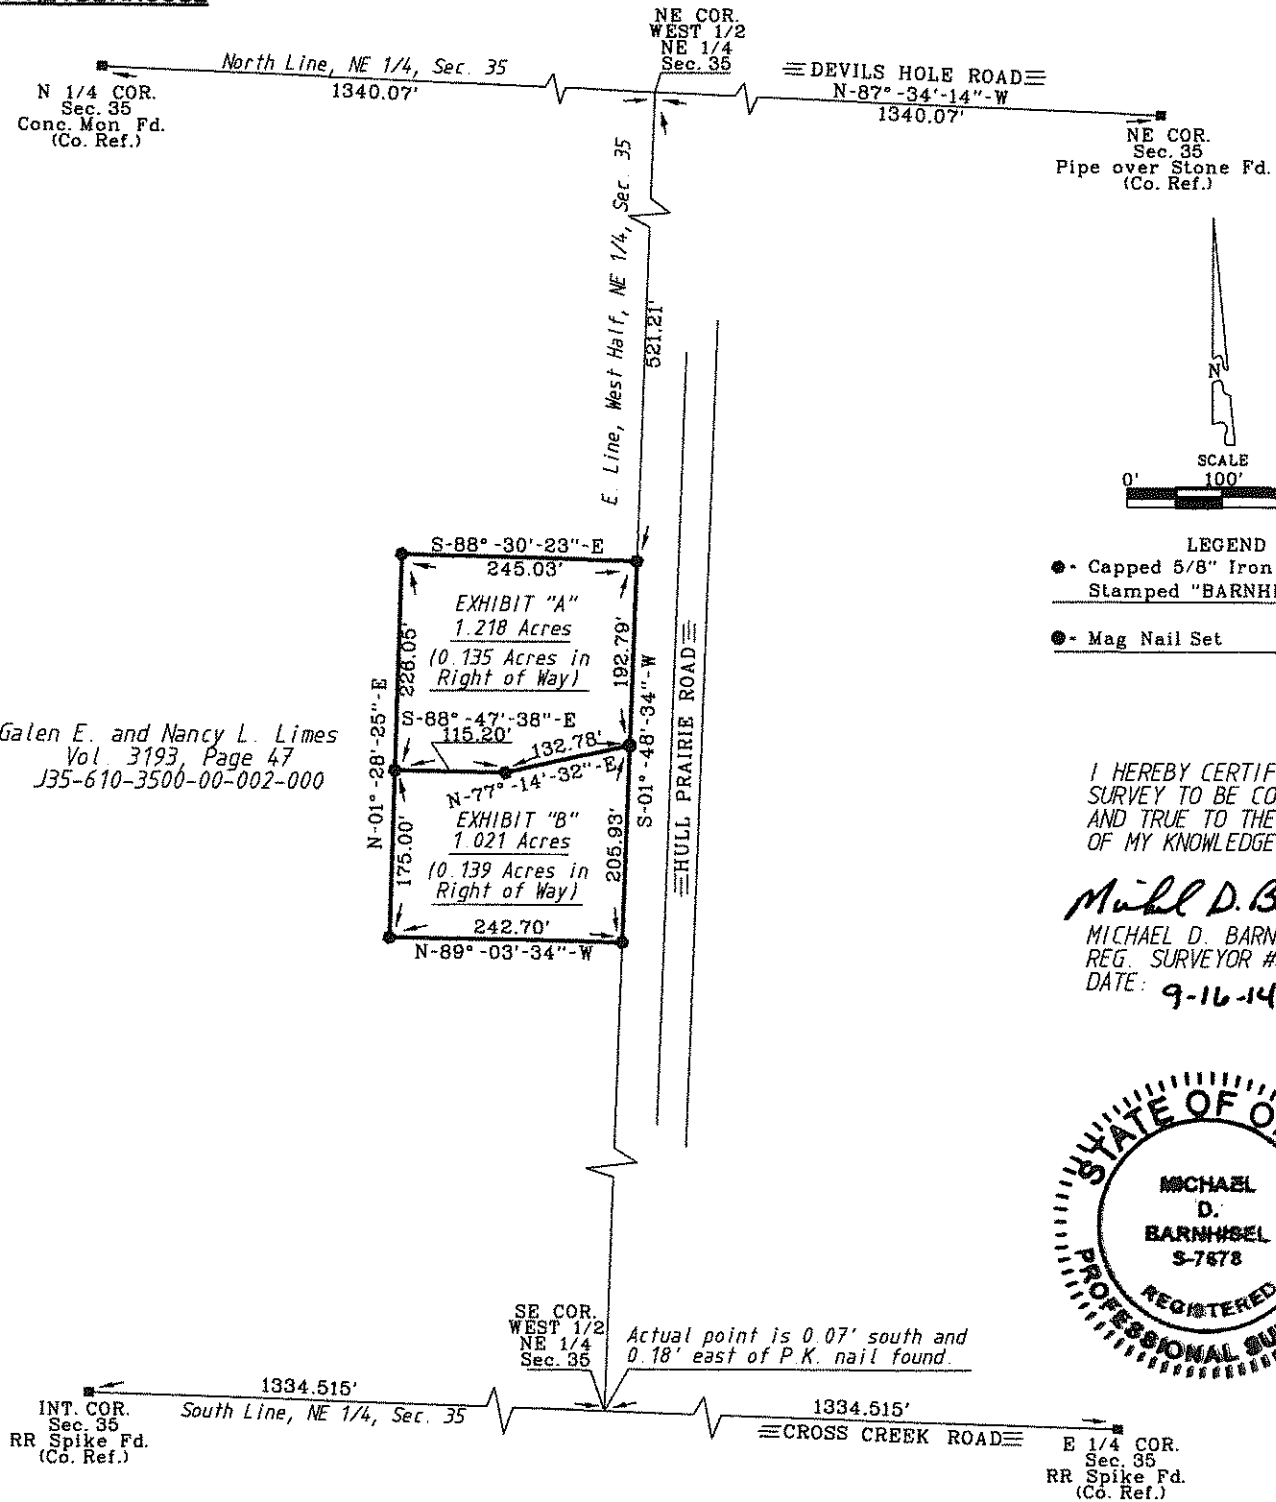


Galen E. and Nancy L. Limes
Vol. 3193, Page 47
J35-610-3500-00-002-000

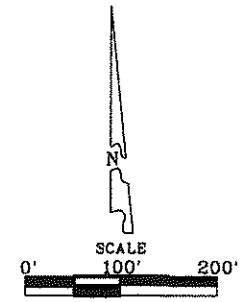

- LEGEND
- - Capped 5/8" Iron Rod Set Stamped "BARNHISEL S-7678"
 - - Mag Nail Set

I HEREBY CERTIFY THIS SURVEY TO BE CORRECT AND TRUE TO THE BEST OF MY KNOWLEDGE.

Michael D. BarnhiseL
MICHAEL D. BARNHISEL
REG. SURVEYOR #S-7678
DATE: 9-16-14

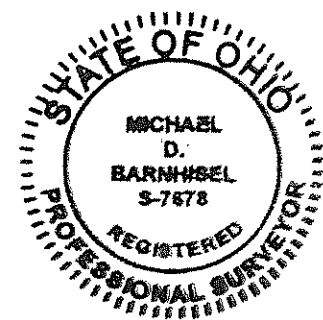

The bearings referred to herein are based upon an assumed meridian and are used only for the purpose of angular measurement.

(60' Record Right of Way as per Wood Co., Engineer's Office)

Middleton B 521

Middleton B 521