


326
MILTON

SURVEY

in
S.E. $\frac{1}{4}$, Sec. 1, MILTON Twp.
Wood Co. O.

(N.E. Co
S.E. $\frac{1}{4}$)

Control Points found at points shown thus Δ
Iron pipe found at points shown thus \circ
Iron pipe set at points shown thus \odot
P.K. Nails set at points shown thus \times

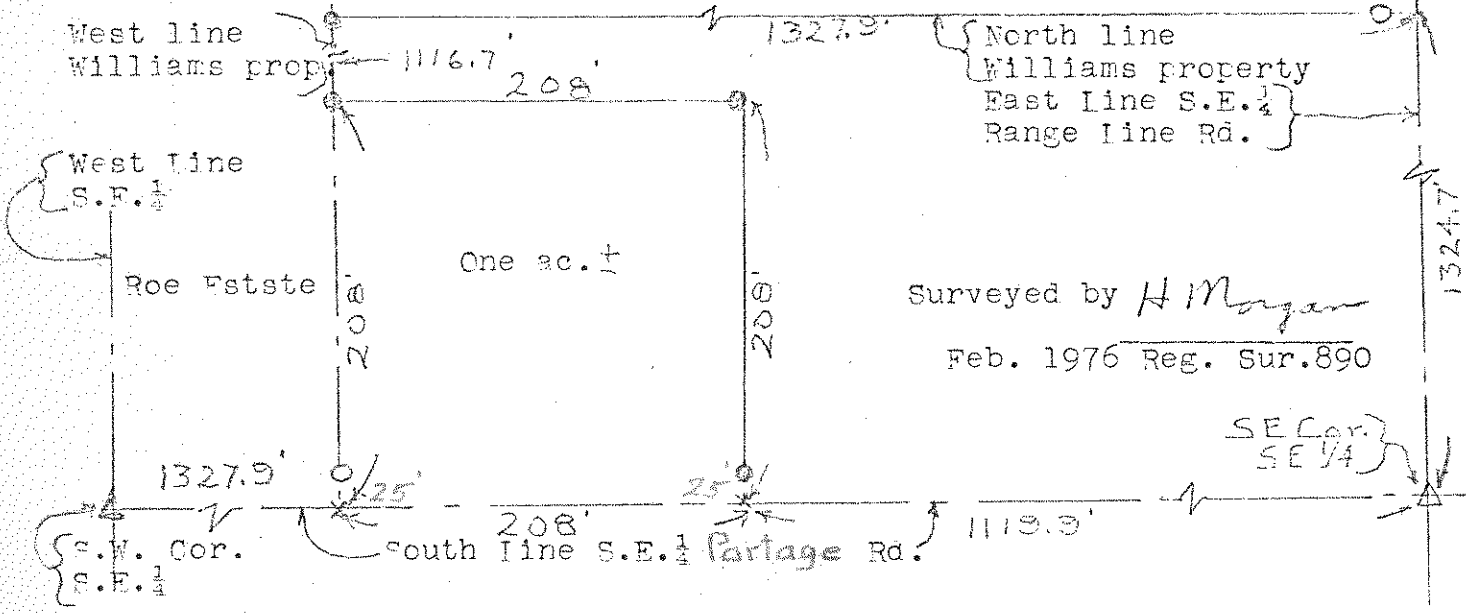

Description

A parcel of land located in the South East $\frac{1}{4}$ of Section 1, Town 4 North Range 9 East, Milton Twp. Wood County, Ohio and described as follows; beginning at a point on the South Line of the said South East $\frac{1}{4}$ a distance of 1119.9 feet west of the South East Corner of the said South East $\frac{1}{4}$; thence continuing west along the said South Line a distance of 208 feet; thence northerly along the west line of the Williams property a distance of 208 feet; thence east parallel to the said South Line a distance of 208 feet; thence southerly a distance of 208 feet to the place of beginning and containing one acre of land more or less but subject to easement for legal highways.

326
MILTON