

Milton
B
359

SURVEY FOR: BRANDON WEILNAU

SE 1/4 SECTION 03
T-4-N, R-9-E
MILTON TOWNSHIP, WOOD CO., OHIO



LLOYD A. JONES
VOL. 2616, PAGE 853
K41-409-0300-00-023-000

ADAM J. & JODY L. STEIN
VOL. 3348, PAGE 992
K41-409-0300-00-024-000

EXHIBIT "A"
0.255 ACRES
(0.000 ACRES IN
RIGHT OF WAY)

BRANDON WEILNAU
VOL. 3586, PAGE 413
K41-409-0300-00-024-500

TOTAL
EXHIBIT "B"
2.033 ACRES
(0.255 ACRES IN
RIGHT OF WAY)

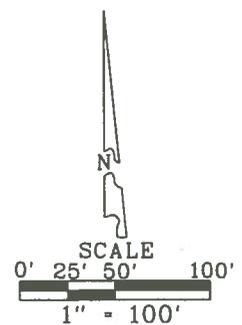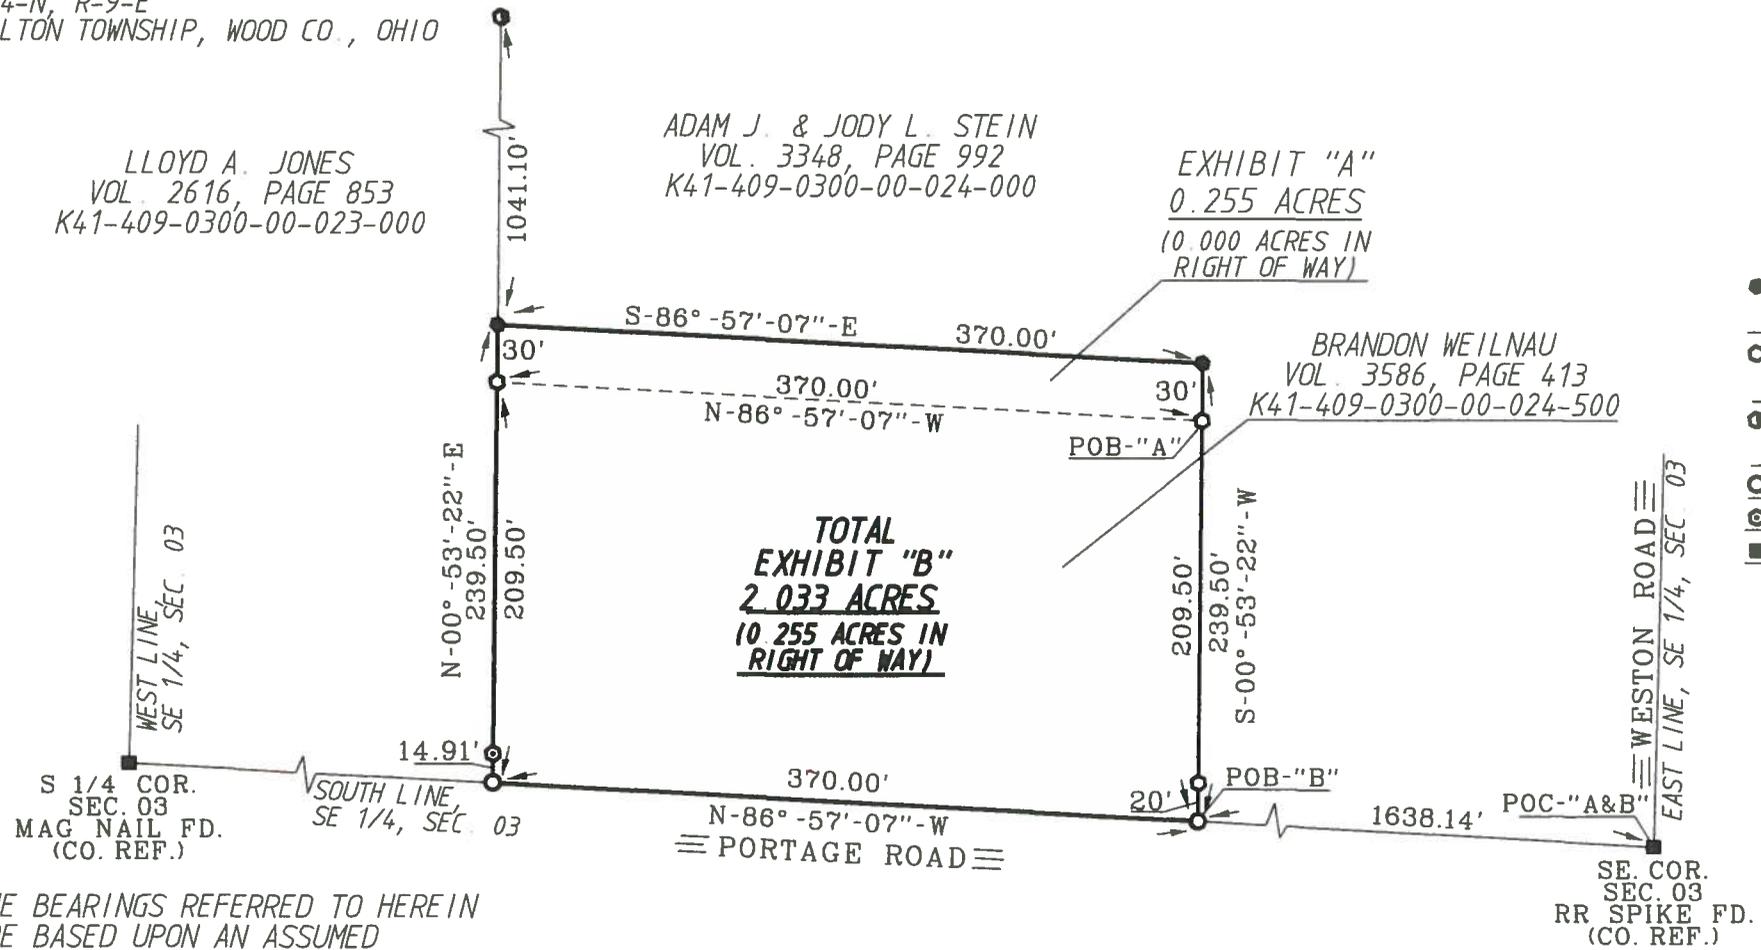

- LEGEND
- CAPPED 30" X 5/8" IRON ROD SET "BARNHISEL S-7678"
 - CAPPED 30" X 5/8" IRON ROD FD. "BARNHISEL S-7678"
 - ⊙- CAPPED IRON ROD FOUND "BEHRMAN 5778"
 - MAG NAIL FOUND
 - ⊙- 5/8" IRON ROD FOUND
 - POINT FOUND AS DESCRIBED

I HEREBY CERTIFY THIS SURVEY TO BE CORRECT AND TRUE TO THE BEST OF MY KNOWLEDGE.

Michael D. Barnhise
MICHAEL D. BARNHISEL
REG. SURVEYOR #S-7678
DATE: 11-16-2019

THE BEARINGS REFERRED TO HEREIN ARE BASED UPON AN ASSUMED MERIDIAN AND ARE USED ONLY FOR THE PURPOSE OF ANGULAR MEASUREMENT.

SURVEY REF:
HERBERT BEHRMAN DEC. 2005.
BARNHISEL SURVEYING 12-16-2017.

(60' RECORD RIGHT OF WAY FOR PORTAGE ROAD AS PER WOOD COUNTY ENGINEER'S OFFICE.)



Milton
B