


321 MILTON

SURVEY

in  
N.W. 1/4, Sec. 13, T 4 N-R 9 E, Milton Township  
Wood Co. O.

Control points found at points shown thus  $\Delta$   
Iron pipe set at points shown thus  $\odot$   
Ethel Kramer-Grantor

Surveyed by H. Mason  
June 1972 Reg. Sur. 890

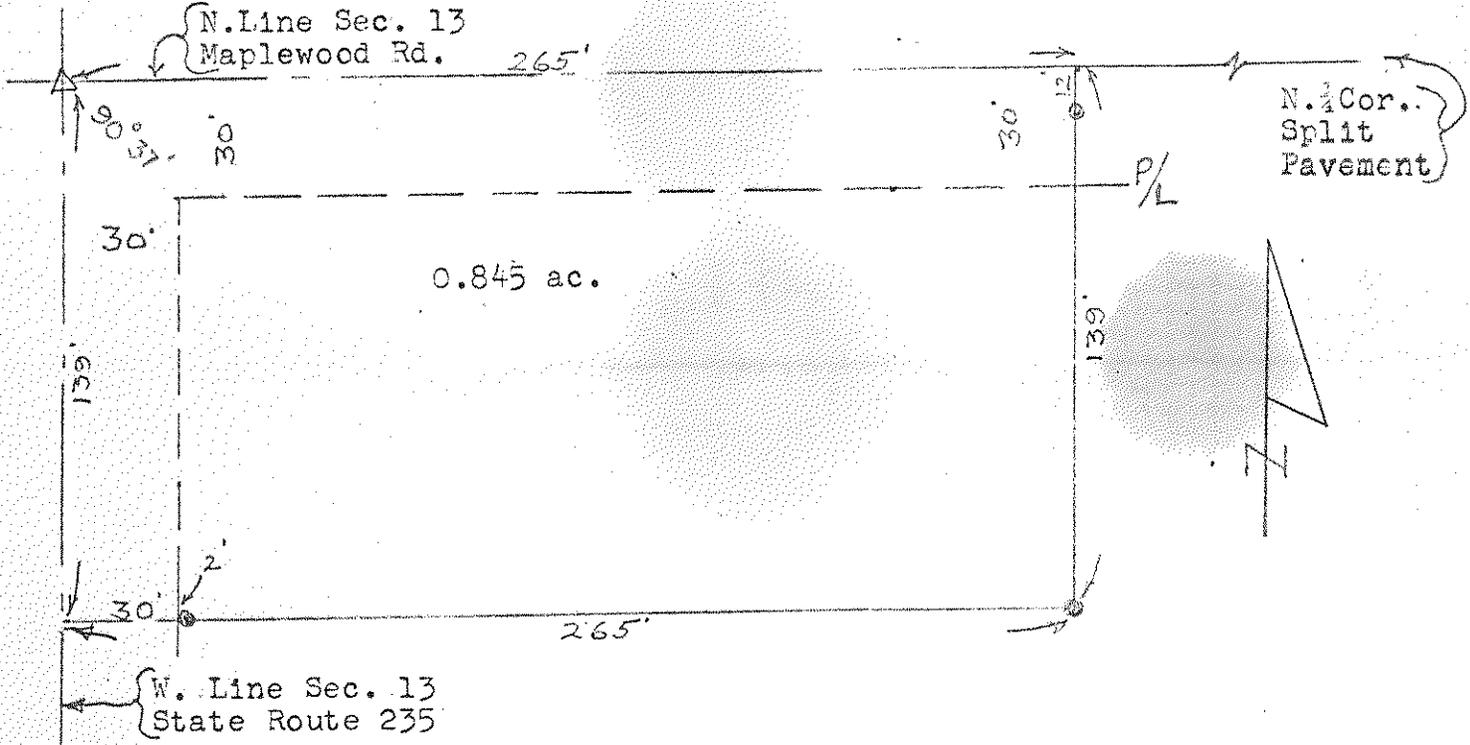

W 1/4 Cor.  $\Delta$

A parcel of land located in the North West 1/4 of Section 13 T 4 N-R 9 E, Milton Township, Wood County, Ohio and described as follows; Beginning at the North West Corner of the said Section 13; thence easterly along the North Line of the said Section a distance of 265 feet; thence southerly parallel to the West Line of the said Section a distance of 139 feet; thence westerly parallel to the said North Line a distance of 265 feet; to the said West Line; thence northerly along the said West Line a distance of 139 feet to the place of beginning and containing 0.845 acres of land more or less but subject to easement for legal highways.

321 MILTON