
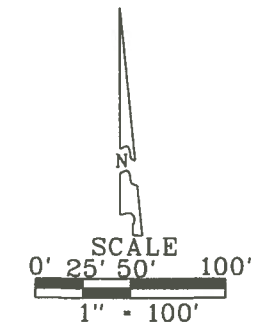


Milton
B
353

SURVEY FOR: JAMIE KRASSOW

NW 1/4 SECTION 14
T-4-N, R-9-E
MILTON TOWNSHIP, WOOD CO., OHIO


N 1/4 COR.
SEC. 14
5/8" IRON ROD FD.
(PREV. SUR.)

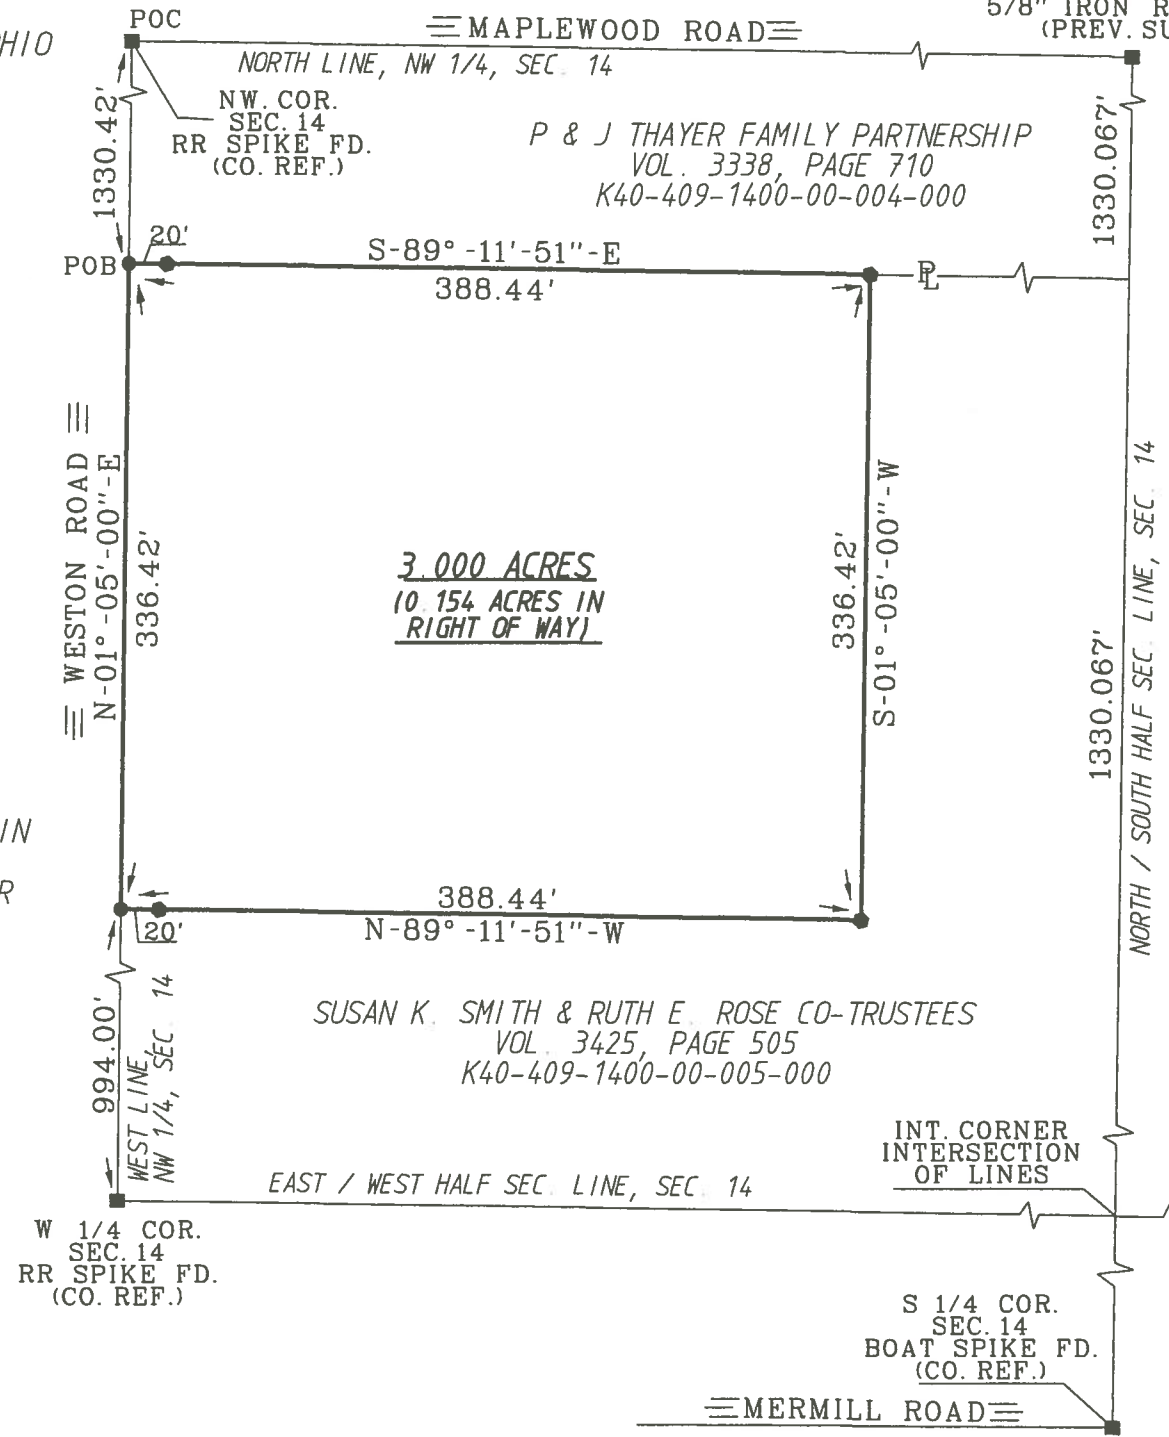

- LEGEND
- - 30" X 5/8" CAPPED IRON ROD SET "BARNHISEL S-7678"
 - - MAG NAIL SET

I HEREBY CERTIFY THIS SURVEY TO BE CORRECT AND TRUE TO THE BEST OF MY KNOWLEDGE.

Michael D. BarnhiseL
MICHAEL D. BARNHISEL
REG. SURVEYOR #S-7678
DATE: 06-10-2018

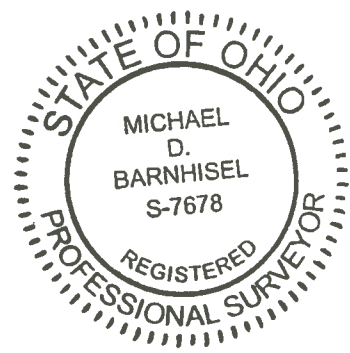

THE BEARINGS REFERRED TO HEREIN ARE BASED UPON AN ASSUMED MERIDIAN AND ARE USED ONLY FOR THE PURPOSE OF ANGULAR MEASUREMENT.

(40' RECORD RIGHT OF WAY FOR WESTON ROAD AS PER WOOD COUNTY ENGINEER'S OFFICE.)

Milton
B
353