


325 MILTON

SURVEY FOR E. ADLER

NORTH 20 ACRES OF E. 1/2 OF S.E. 1/4 OF SEC. 23, MILTON TWP., WOOD CO., OHIO

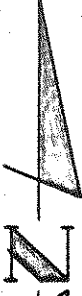


SCALE 1" = 300'

LEGEND:

- SET IRON PIPE
- ▲ FD. STONE MON.
- FD. R.R. SPIKE
- FD. IRON PIN
- (C) CALCULATED ANGLE or DIST.
- (M) MEASURED ANGLE or DIST.

MERMILL ROAD SEC. 14 SEC. 13
SEC. 23 SEC. 24

SECTION LINE

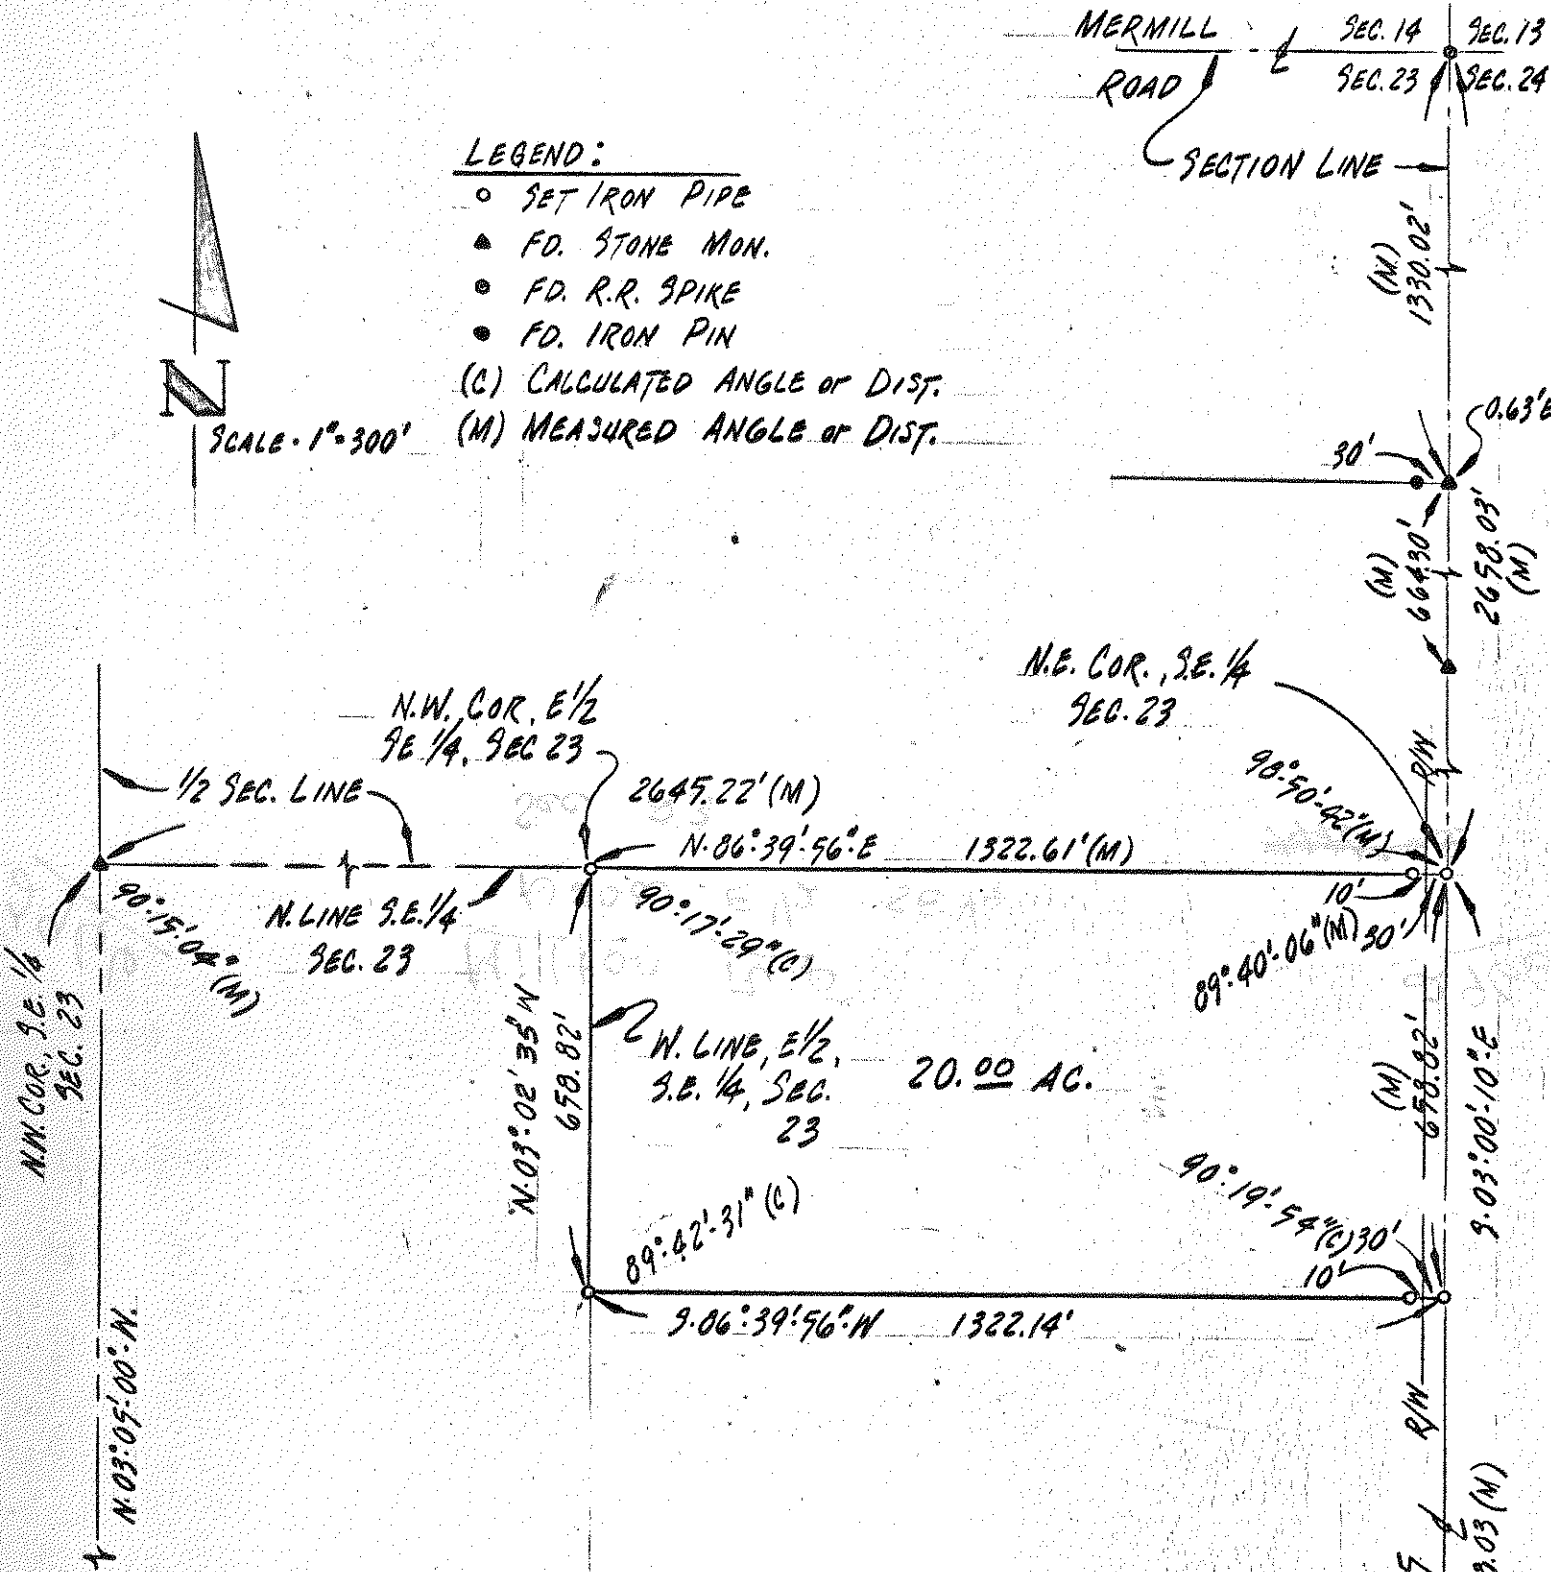

We hereby certify the above described parcel was surveyed during SEPTEMBER 1974. All distances are in feet and decimals thereof.

LESTER H. POGGEMEYER, P.E., INC.
Engineers & Surveyors, Bowling Green, Ohio

Arthur O. Lybarger
Arthur O. Lybarger — Reg. Surveyor / #4418

S.W. COR., S.E. 1/4
SEC. 23

S.R. #281

SECTION LINE

SEC. 23 SEC. 24
SEC. 26 SEC. 25

74100-5 TAMMO

325 MILTON