


320  
MILTON

SURVEY

in  
N.E.  $\frac{1}{4}$ , Sec. 26, T 4 N-R 9 E, Milton Twp.  
Wood Co. Ohio

Control points found at points shown thus  $\Delta$   
Iron pipe set at points shown thus  $\odot$

Gilbert L. Wilhelm-Grantor

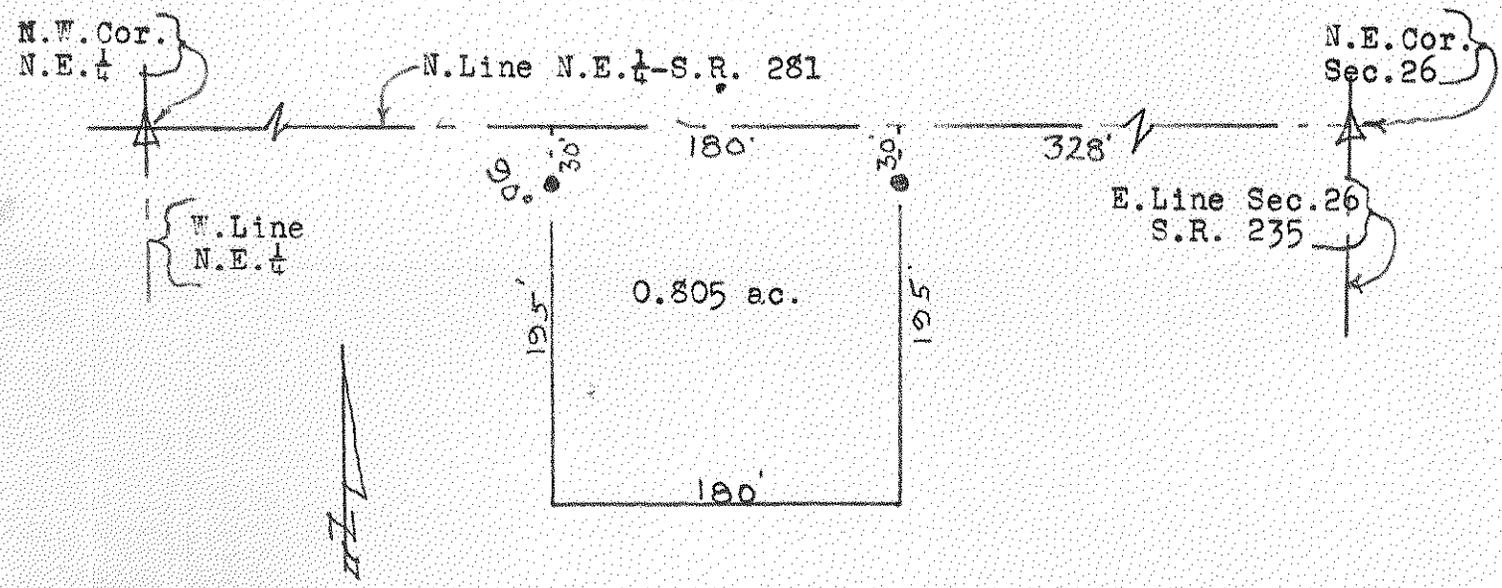

A parcel of land located in the N.E.  $\frac{1}{4}$  of Sec. 26, T 4 N-R 9 E, Milton Twp. Wood Co. Ohio and described as follows; beginning at a point on the North Line of the said N.E.  $\frac{1}{4}$  a distance of 328 feet west of the N.E. Cor. of the said N.E.  $\frac{1}{4}$ ; thence southerly at right angles to the said North Line a distance of 195 feet; thence westerly parallel to the said North Line a distance of 180 feet; thence northerly at right angles to the said North Line a distance of 195 feet to the said North Line; thence easterly along the said North Line a distance of 180 feet to the place of beginning and containing 0.805 acres of land more or less but subject to easement for legal highways.

Surveyed by H. Morgan  
June 1971 Reg. Sur. 890

320  
MILTON