

Milton
A
323



SURVEY FOR: ZACH TUSSING

NW. 1/4 SECTION 29
T-4-N, R-9-E
MILTON TOWNSHIP, WOOD CO., OHIO

SURVEY REF.
ASKINS-MERCER-ASSOC. 08/14/1981.
ASKINS-MERCER-ASSOC. 01/21/1983.

THE BEARINGS REFERRED TO HEREIN
ARE BASED UPON AN ASSUMED
MERIDIAN AND ARE USED ONLY FOR
THE PURPOSE OF ANGULAR MEASURE-
MENTS.


(60' RECORD RIGHT OF WAY FOR
ROUNDHEAD ROAD AS PER
WOOD COUNTY ENGINEERS OFFICE.)

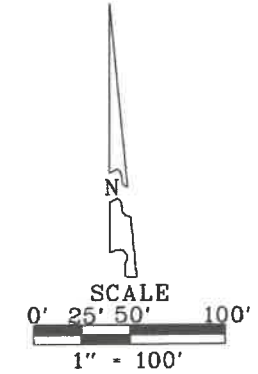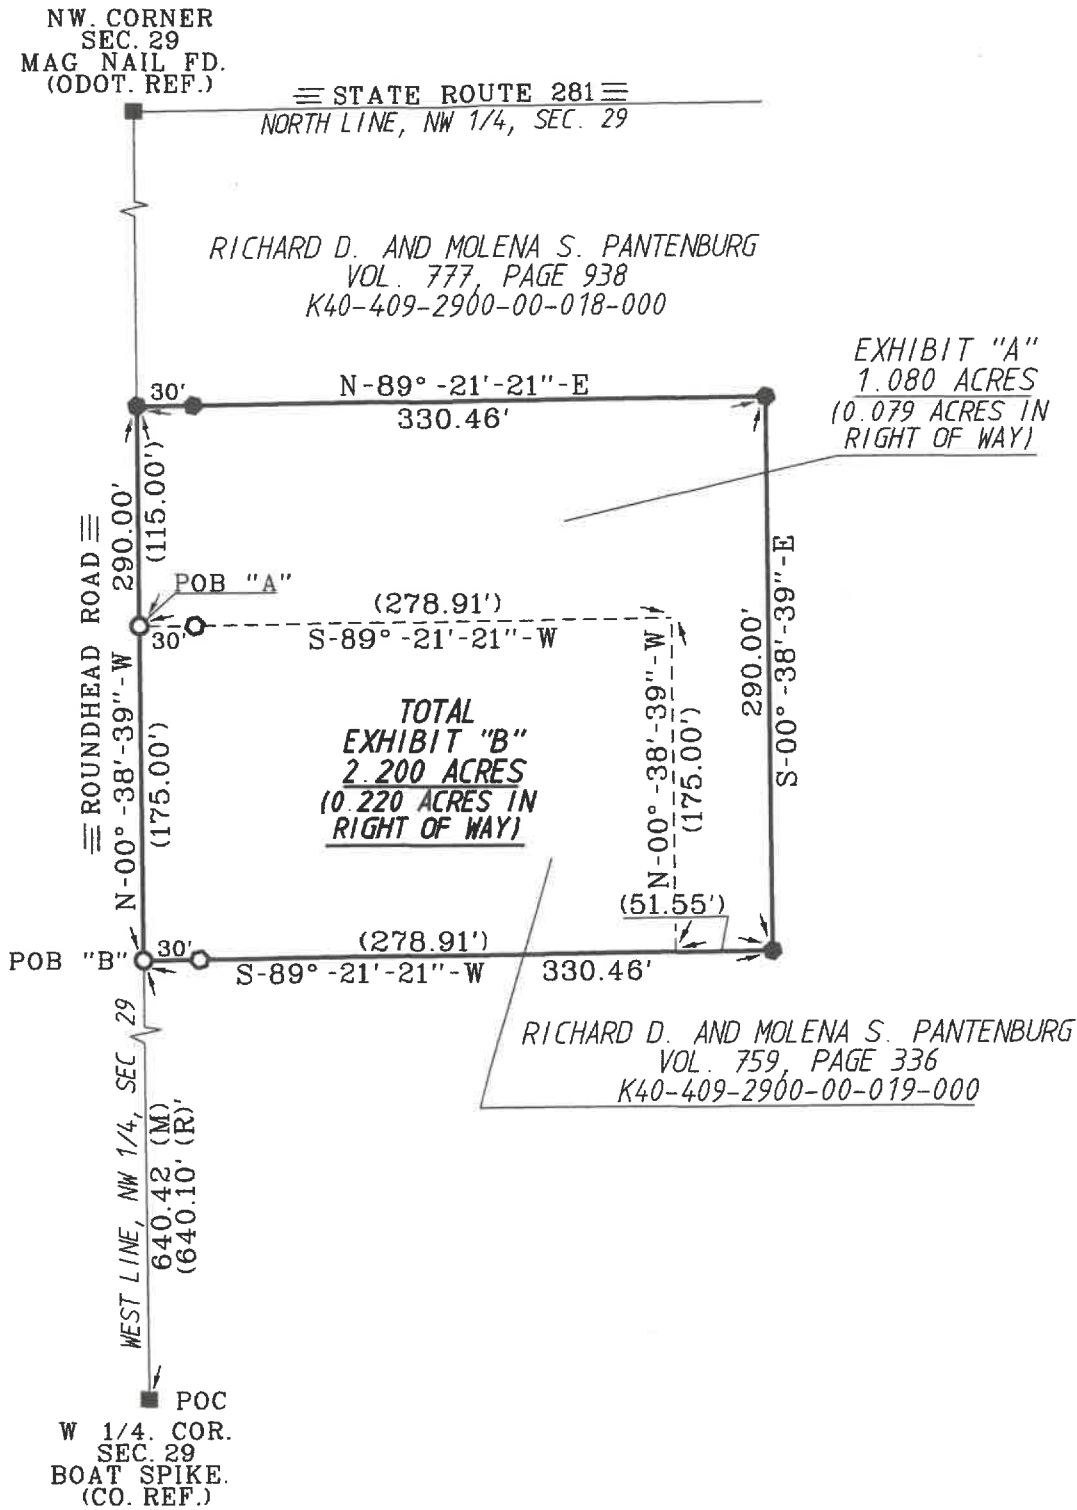

- LEGEND
- 30" X 5/8" CAPPED IRON ROD SET
STAMPED "BARNHISEL S-7678"
 - MAG NAIL SET
 - RAILROAD SPIKE FOUND
 - 1/2" IRON ROD FOUND
 - POINT FOUND AS DESCRIBED

I HEREBY CERTIFY THIS
SURVEY TO BE CORRECT
AND TRUE TO THE BEST
OF MY KNOWLEDGE.

Michael D. Barnhisel
MICHAEL D. BARNHISEL
REG. SURVEYOR #S-7678
DATE: 09-05-2022

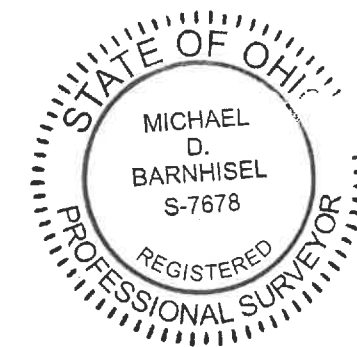

Milton
A
323