


SURVEY FOR JOHN BRUBAKER

572
MONTGOMERY

PT. NW 1/4, SE 1/4, SEC. 11, T 4 N, R 12 E, MONTGOMERY TWP.,
WOOD COUNTY, OHIO

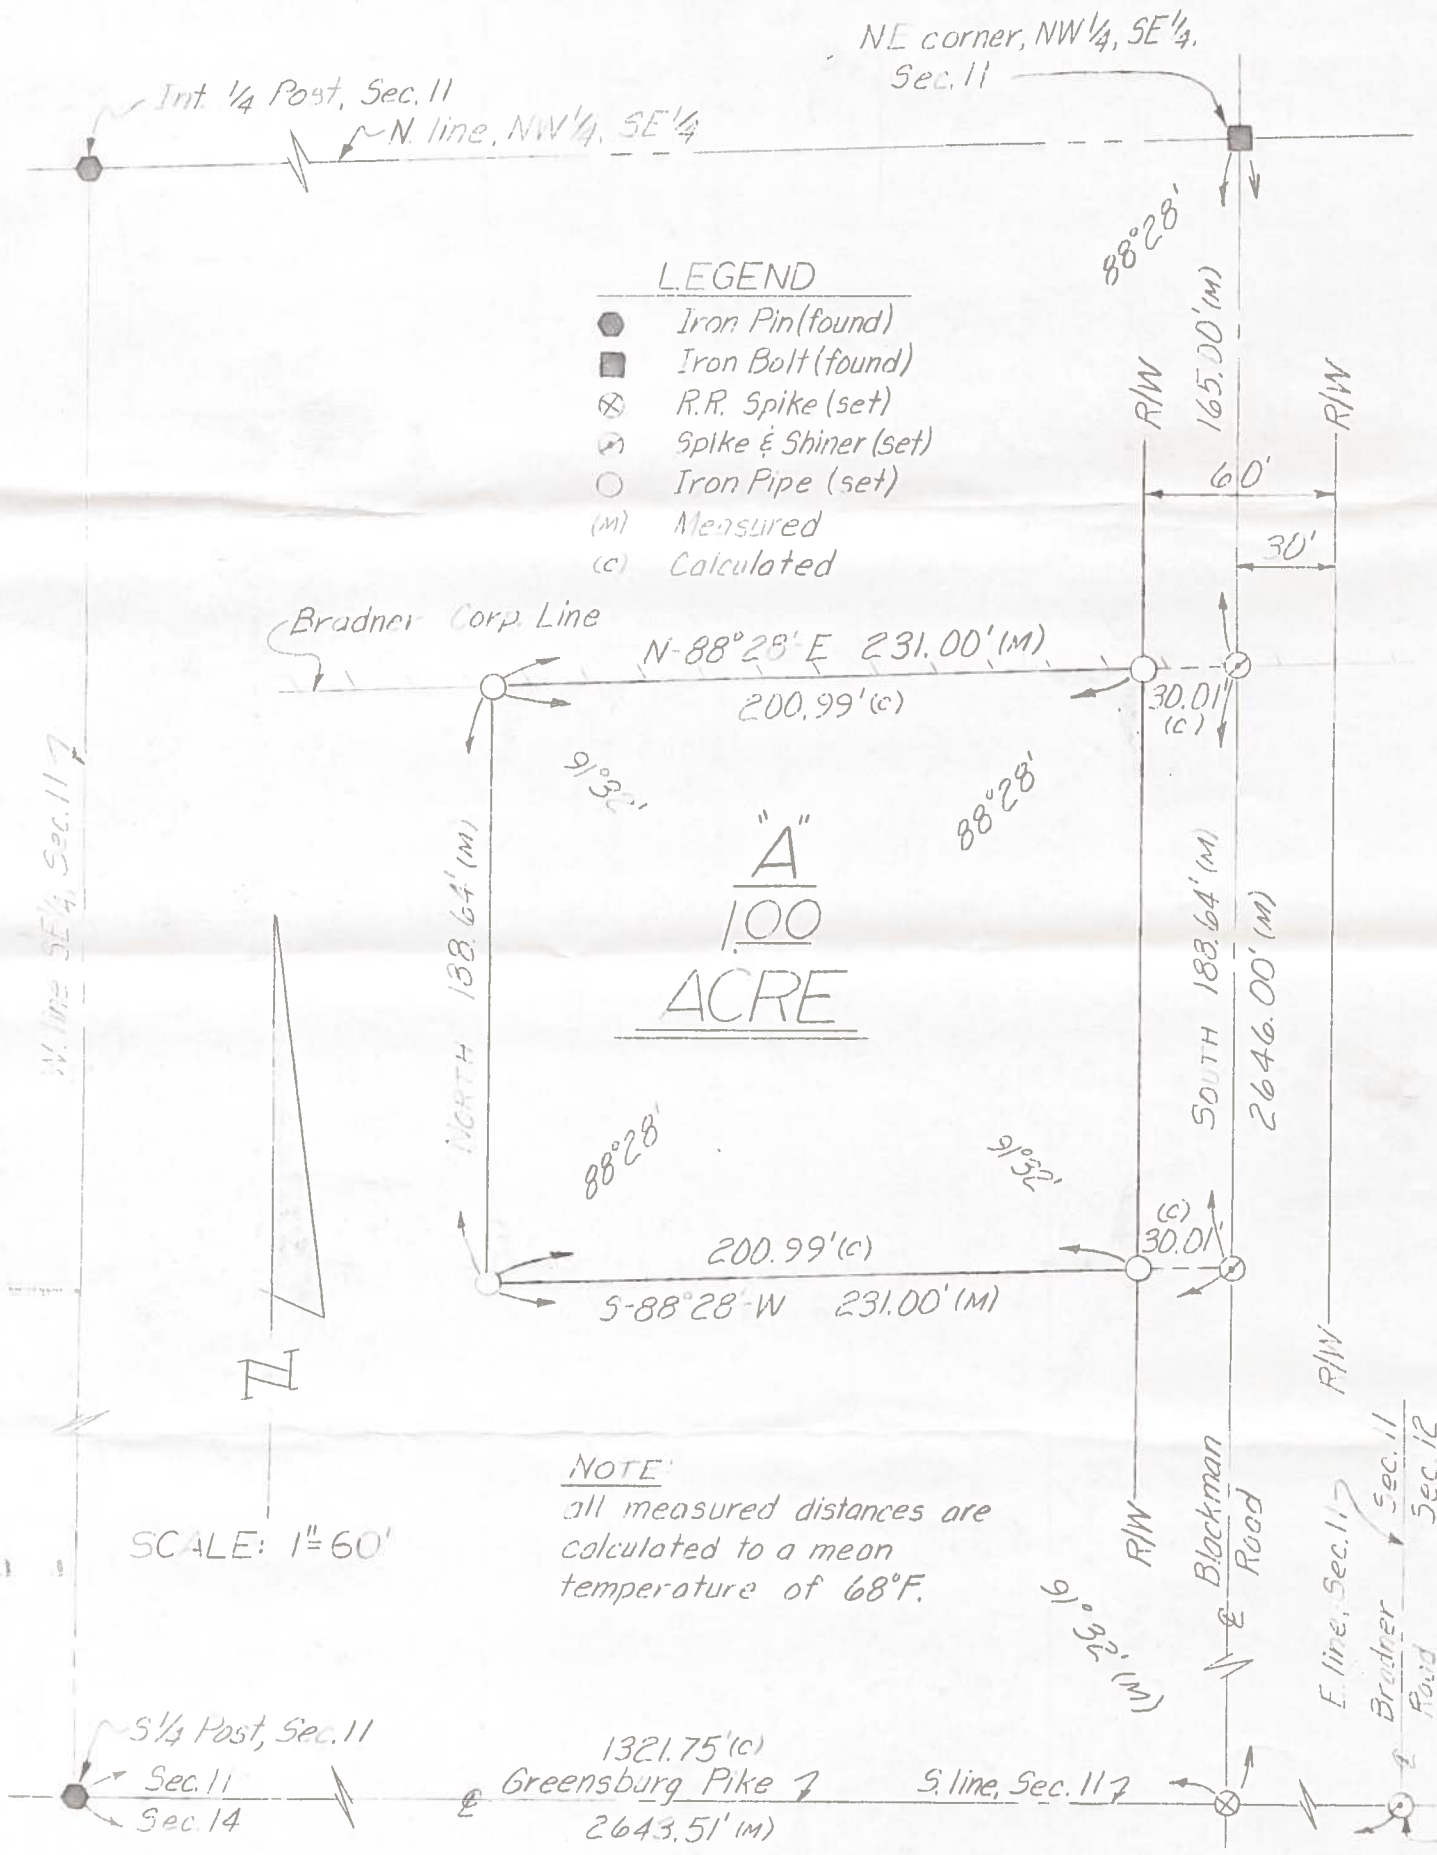

LEGEND

- Iron Pin (found)
- Iron Bolt (found)
- ⊗ R.R. Spike (set)
- ⊙ Spike & Shiner (set)
- Iron Pipe (set)
- (m) Measured
- (c) Calculated

"A"
100
ACRE

NOTE

all measured distances are
calculated to a mean
temperature of 68°F.

SCALE: 1"=60'

We hereby certify the above described
parcel was surveyed during March 1973
All distances are in feet and decimals thereof.

LESTER H. POGGEMEYER, P.E., INC.
Engineers & Surveyors, Bowling Green, Ohio

Arthur O. Lybarger

Arthur O. Lybarger -- Reg. Surveyor #1418

572
MONTGOMERY