


# SURVEY FOR JOHN BRUBAKER

PT. NW 1/4, SE 1/4, SEC. 11, T 4 N, R 12 E, MONTGOMERY TWP.,  
WOOD COUNTY, OHIO

574  
MONTGOMERY

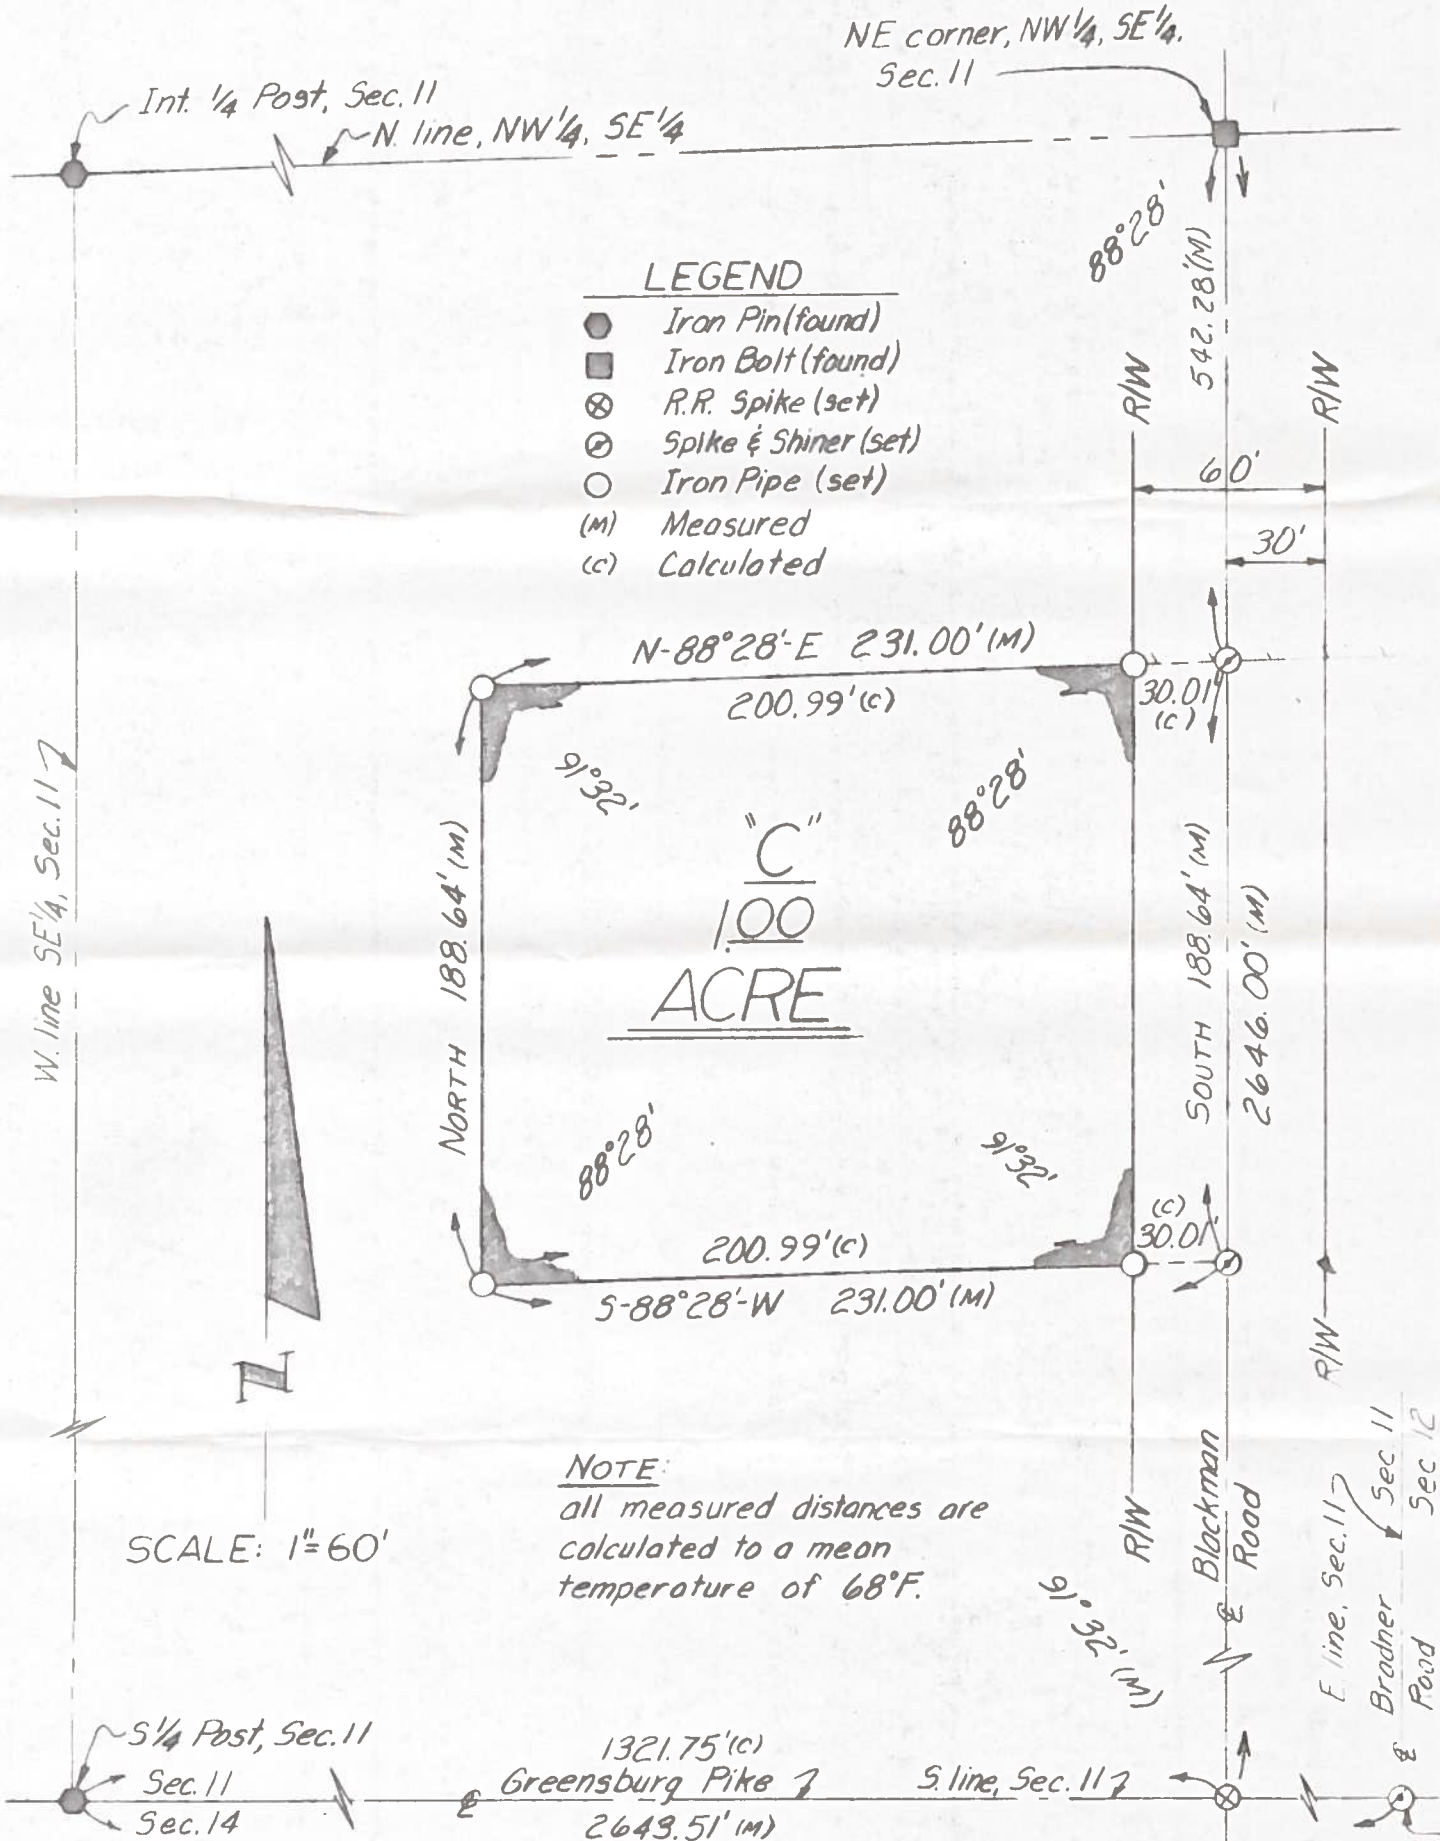

### LEGEND

- Iron Pin (found)
- Iron Bolt (found)
- ⊗ R.R. Spike (set)
- ⊕ Spike & Shiner (set)
- Iron Pipe (set)
- (M) Measured
- (C) Calculated

"C"  
100  
ACRE

NOTE:  
all measured distances are  
calculated to a mean  
temperature of 68°F.

SCALE: 1" = 60'

We hereby certify the above described  
parcel was surveyed during March 1973  
All distances are in feet and decimals thereof.

LESTER H. POGGEMEYER, P.E., INC.  
Engineers & Surveyors, Bowling Green, Ohio

*Arthur O. Lybarger*

Arthur O. Lybarger - Reg. Surveyor #1418

574  
MONTGOMERY