


SURVEY IN THE SE $\frac{1}{4}$   
 SECTION 16, MONTGOMERY TOWNSHIP, WOOD COUNTY, OHIO  
 T4N R12E  
 FOR LYNN SAWYER

570  
 MONTGOMERY

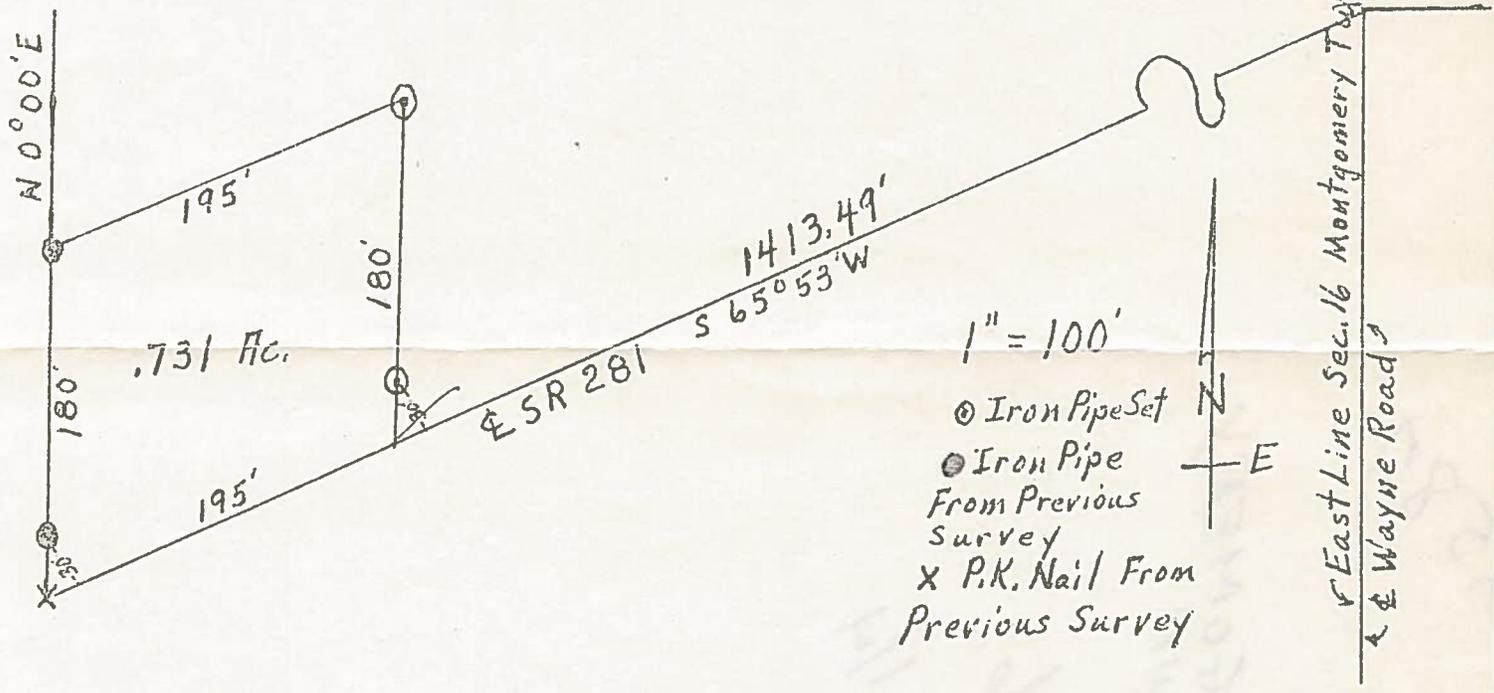

Being a parcel of land located in the SE $\frac{1}{4}$  of Section 16, Montgomery Township, Wood County, Ohio and being more particularly described as follows:  
 Starting at the intersection of the centerline of SR 281 and the East line of Section 16, Montgomery Township, Wood County, Ohio and going Southwesterly along the centerline of SR 281 with a bearing of S65°53'W a distance of 1413.49' feet to the place of beginning; then continuing Southwesterly along that same line a distance of 195' feet to a point; then going North a distance of 180' feet to a point; then going Northeast-erly along a line parallel to the centerline of SR 281 a distance of 195' feet to a point; then going South along a line parallel to the West line of said parcel a distance of 180' feet to the place of beginning. This parcel contains .731 acres of land and is subject to all legal highways and easements.

Surveyed by George W. Smith  
 Reg. Sur. No. 5626



570  
 MONTGOMERY