


552  
MONTGOMERY

PART OF SW 1/4, NE 1/4, SEC. 22, T44N,  
R12E, MONTGOMERY TOWNSHIP,  
COUNTY OF WOOD, STATE OF OHIO

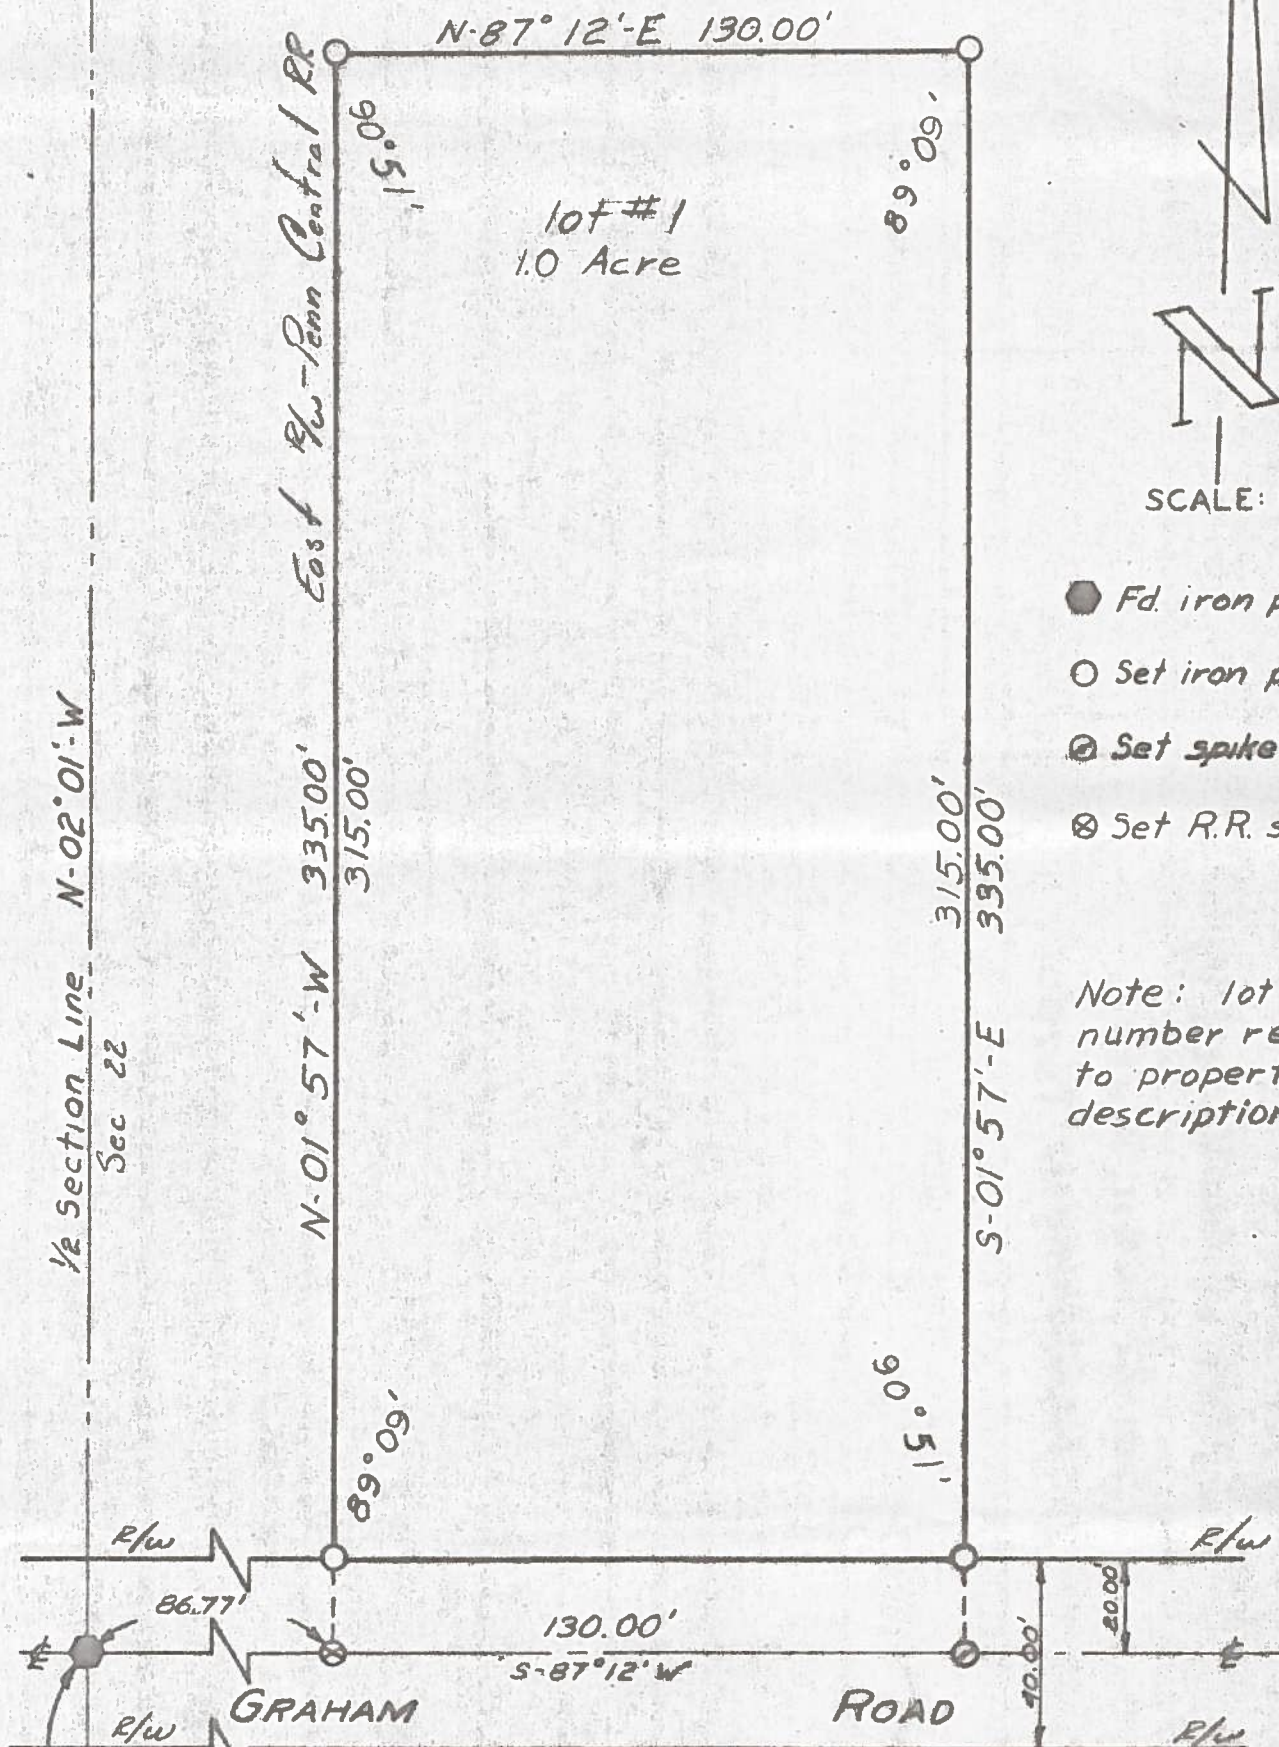

SCALE: 1" = 40'

- Fd. iron pin
- Set iron pipe
- ⊙ Set spike & shiner
- ⊗ Set R.R. spike

Note: lot number refers to property description only.

SW Corner  
SW 1/4, NE 1/4  
Interior 1/4 Post  
Section 22

We hereby certify the above described parcel was surveyed during December 1971. All distances are in feet and decimals thereof.

LESTER H. FOGGEMEYER, P.E., INC.  
Engineers and Surveyors, Bowling Green, Ohio

*Arthur O. Lyberger*  
Arthur O. Lyberger — Reg. Surveyor #4418

552  
MONTGOMERY

#71125-5 KCD