
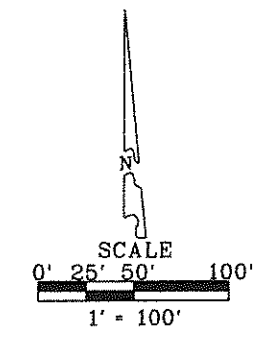


Montgomery  
A  
521

# SURVEY FOR: JAMES AND JANET SCHMITZ

NW 1/4 SECTION 26  
T-4-N, R-12-E  
MONTGOMERY TOWNSHIP, WOOD CO., OHIO

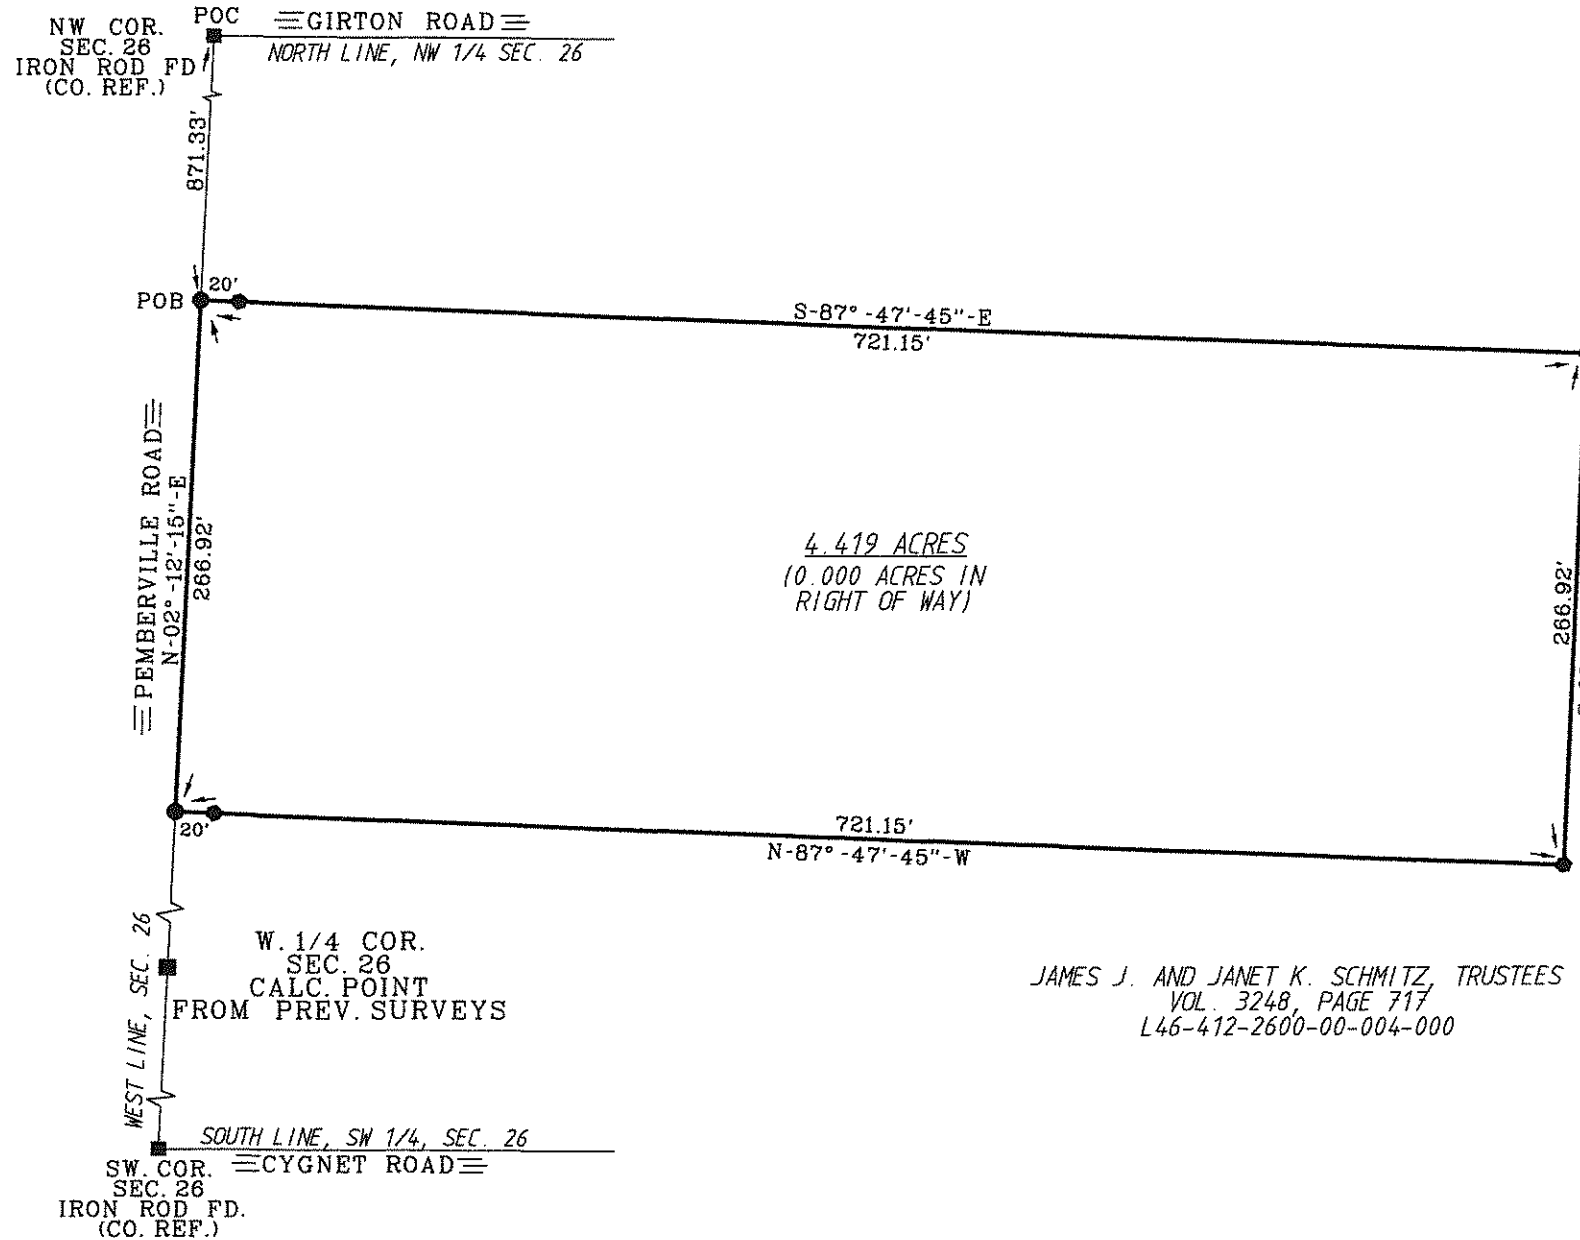

- LEGEND
- = 30" CAPPED 5/8" IRON ROD SET  
STAMPED "BARNHISEL S-7678"
  - = MAG NAIL SET

SURVEY REF:  
ASKINS MERCER INC. 02/24/87  
BARNHISEL SURVEYING 05/21/2002  
POGGEMEYER DESIGN GROUP INC 05/16/97


I HEREBY CERTIFY THIS  
SURVEY TO BE CORRECT  
AND TRUE TO THE BEST  
OF MY KNOWLEDGE.

*Michael D. Barnhisel*  
MICHAEL D. BARNHISEL  
REG. SURVEYOR #S-7678  
DATE: 04-17-16

JAMES J. AND JANET K. SCHMITZ, TRUSTEES  
VOL. 3248, PAGE 717  
L46-412-2600-00-004-000

THE BEARINGS REFERRED TO HEREIN ARE  
BASED UPON AN ASSUMED MERIDIAN  
AND ARE USED ONLY FOR THE PURPOSE  
OF ANGULAR MEASUREMENT.

(100' RECORD RIGHT OF WAY AS PER  
WOOD COUNTY ENGINEER'S OFFICE.)

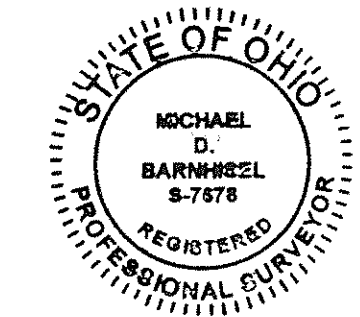

Montgomery  
A  
521