
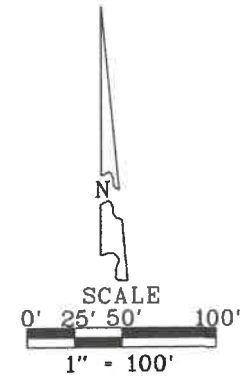


Montgomery  
A  
651

# SURVEY FOR: ROBERT D. GONYER

NE 1/4 SECTION 32  
T-4-N, R-12-E  
MONTGOMERY TOWNSHIP, WOOD CO., OHIO

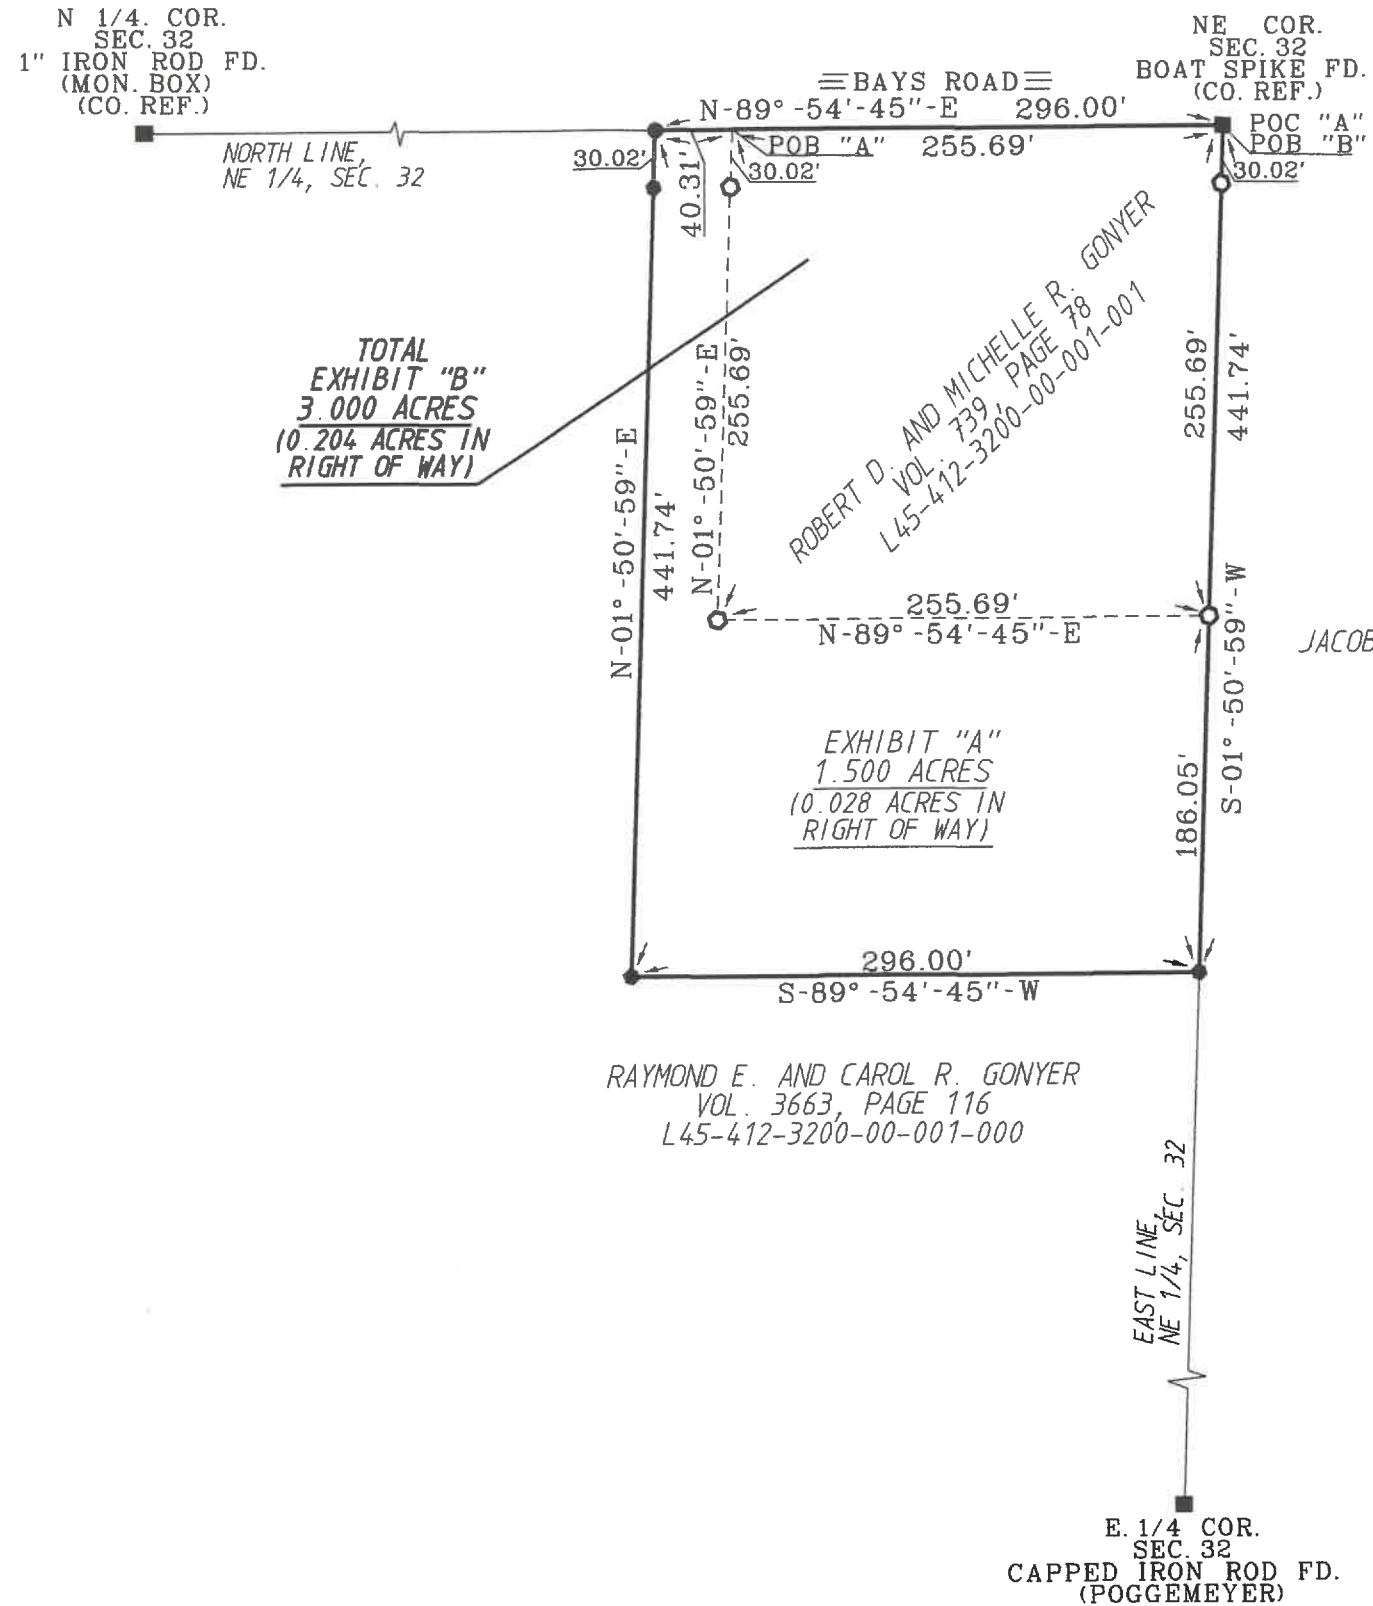

- LEGEND
- 30" X 5/8" CAPPED IRON ROD SET STAMPED "BARNHISEL S-7678"
  - CAPPED IRON ROD FOUND STAMPED "RLS 6262"
  - MAG NAIL SET
  - POINT FOUND AS DESCRIBED

SURVEY REF:  
R.E. YEAGER 08/24/1998.  
POGGEMEYER DESIGN GROUP 07/21/2015.

THE BEARINGS REFERRED TO HEREIN ARE BASED UPON AN ASSUMED MERIDIAN AND ARE USED ONLY FOR THE PURPOSE OF ANGULAR MEASUREMENTS.

(60' RECORD RIGHT OF WAY FOR BAYS ROAD AS PER WOOD COUNTY ENGINEERS OFFICE)

JACOB A. AND JESSICA D. NEKORANEC  
VOL. 2144, PAGE 664  
L45-412-3300-00-009-001

I HEREBY CERTIFY THIS SURVEY TO BE CORRECT AND TRUE TO THE BEST OF MY KNOWLEDGE.

*Michael D. Barnhisel*  
MICHAEL D. BARNHISEL  
REG. SURVEYOR #S-7678  
DATE: 02-21-2023



Montgomery  
A  
651