


Survey
 in
 S.W. $\frac{1}{4}$ of Sec. 32, Montgomery Twp.
 Wood Co. O.

W. Line S.E.L. 32 - & Portage View Rd.

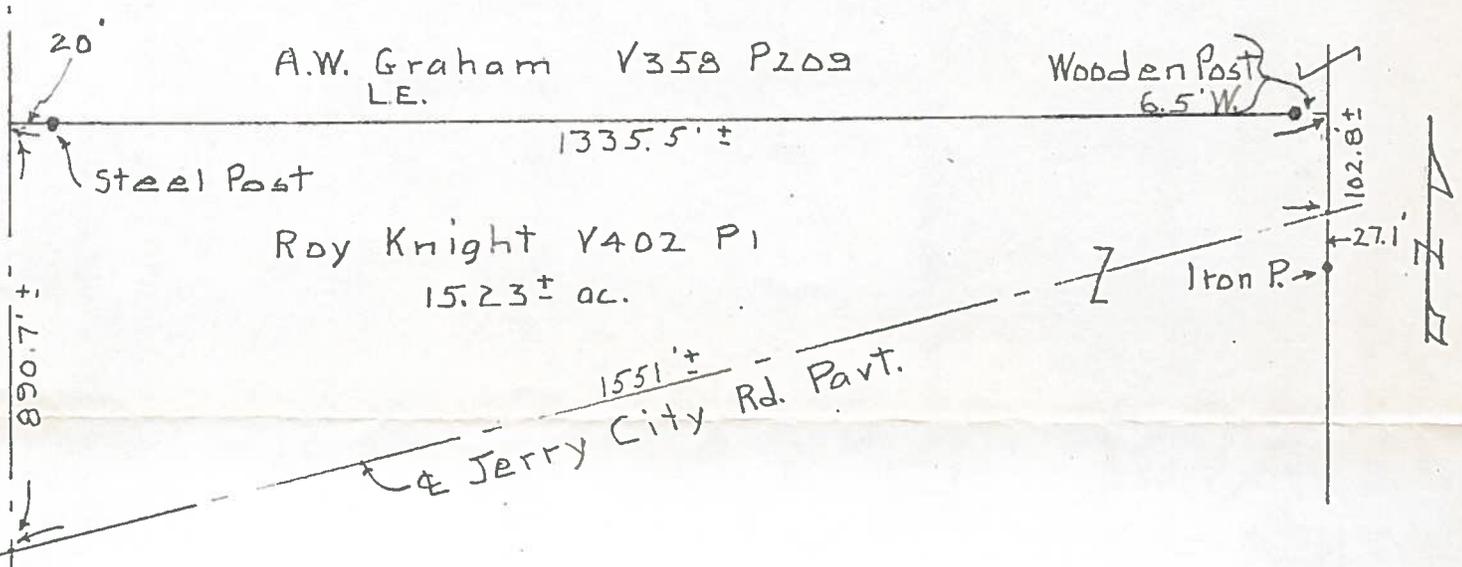

Occupational lines accepted on this Survey.

That portion of the south 43.22 acres (more or less) off the south part of the West $\frac{1}{2}$ of the Southwest $\frac{1}{4}$ of Sec. 32 , Town 4, Range 12 East, of Montgomery Twp., Wood County, Ohio lying north of the Jerry City Road and described as follows; Beginning at the intersection of the center line of the Jerry City Road and the West Line of said S. W. $\frac{1}{4}$; thence northerly pavement along said West Line a distance of approximately 890.7 feet to the north line of the above described portion; thence easterly along the said north line a distance of approximately 1335.5 feet to the east line of the said portion; thence southerly along the said east line a distance of approximately 102.8 feet to the center of the pavement of the Jerry City Road; thence southwesterly along said center line a distance of approximately 1551 feet to the place of beginning and containing 15.23 acres of land more or less.

Surveyed by

H. Morgan

July 1962

Reg. Sur. 890

532
 MONTGOMERY

532
 MONTGOMERY