
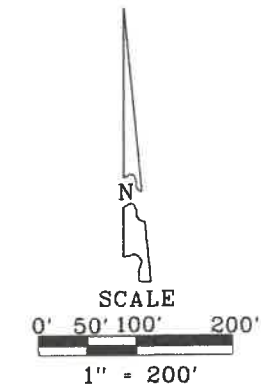


# SURVEY FOR: MATTHEW AND ANGIE MORGART

NE 1/4, SECTION 33  
T-4-N, R-12-E  
MONTGOMERY TOWNSHIP, WOOD CO., OHIO

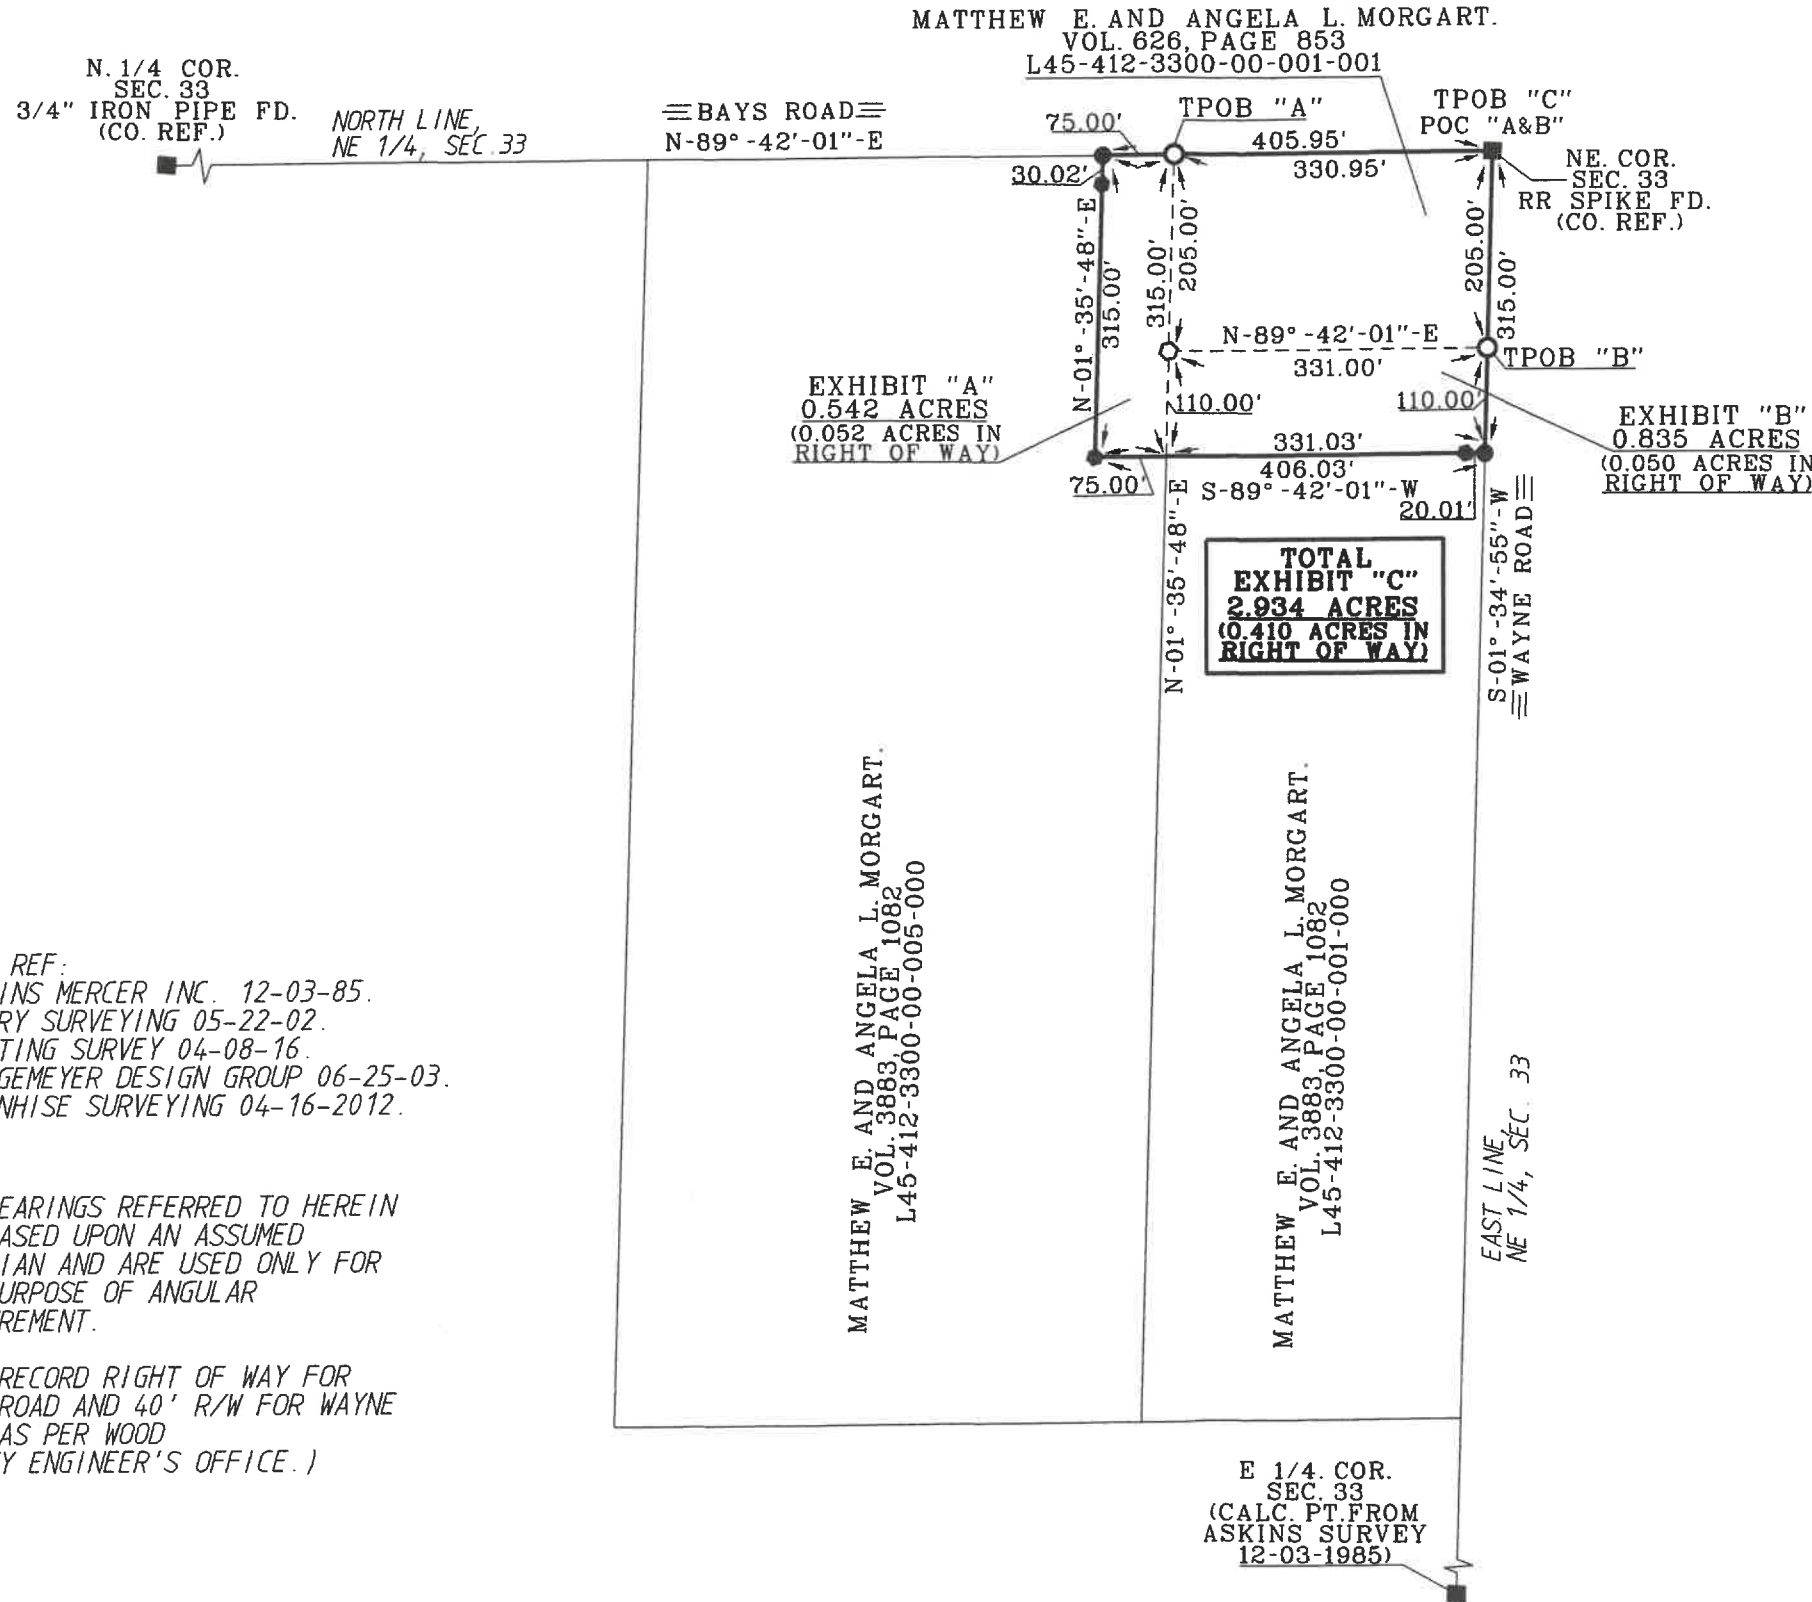

- LEGEND
- = 30" X 5/8" CAPPED IRON ROD SET "BARNHISEL S-7678"
  - = MAG NAIL SET
  - = MAG NAIL FOUND
  - = 1/2" IRON ROD FOUND
  - = POINT FOUND AS DESCRIBED

I HEREBY CERTIFY THIS SURVEY TO BE CORRECT AND TRUE TO THE BEST OF MY KNOWLEDGE.

*Michael D. Barnhise*  
MICHAEL D. BARNHISEL  
REG. SURVEYOR #S-7678  
DATE: 05-03-2023



SURVEY REF:  
ASKINS MERCER INC. 12-03-85.  
PERRY SURVEYING 05-22-02.  
WHITING SURVEY 04-08-16.  
POGGEMEYER DESIGN GROUP 06-25-03.  
BARNHISE SURVEYING 04-16-2012.

THE BEARINGS REFERRED TO HEREIN ARE BASED UPON AN ASSUMED MERIDIAN AND ARE USED ONLY FOR THE PURPOSE OF ANGULAR MEASUREMENT.

(60' RECORD RIGHT OF WAY FOR BAYS ROAD AND 40' R/W FOR WAYNE ROAD AS PER WOOD COUNTY ENGINEER'S OFFICE.)