



P-384
11/16/16

A boundary survey for Webb Corporation being parts of the northeast 1/4 of Section 35 and northwest 1/4 of Section 36, Town 3, United States Reserve, Perrysburg Township, Wood County, Ohio.

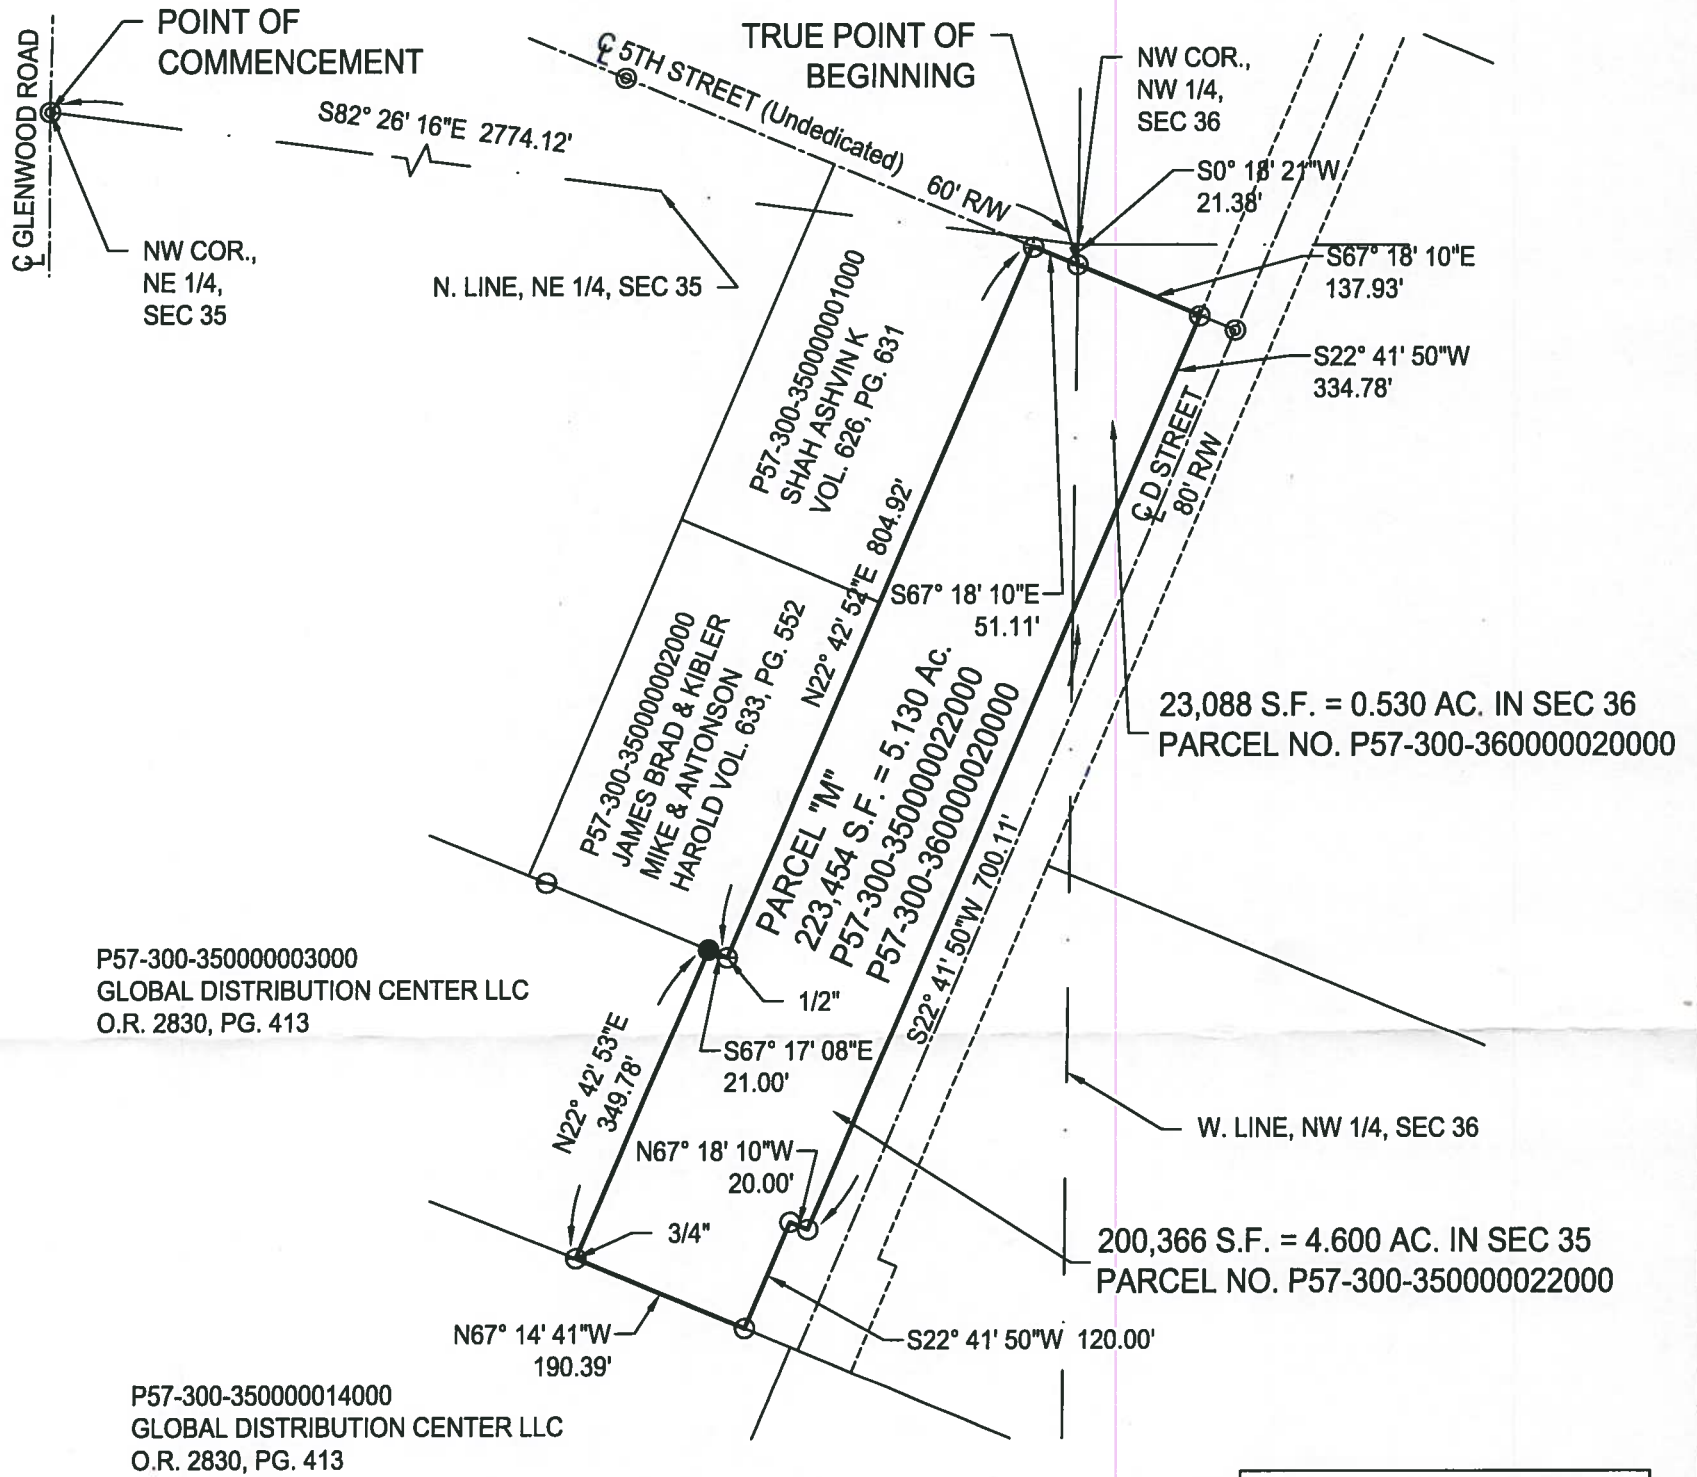

REFERENCES
 Vol, 431, P. 1
 STREET DEDICATION PLAT OF 1ST, 3RD,
 4TH, D AND J STREETS
 PLAT BOOK 15, PAGES 4 & 5
 ENGINEERS OFFICE PLAT # 384 P.BURG

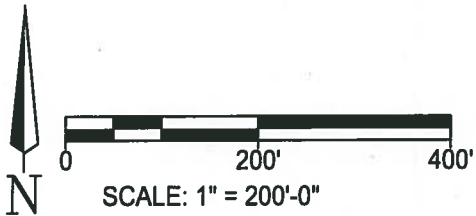

Notes:

- Bearings are based on the Ohio State Plane Grid, Ohio North Zone NAD 83 (2011).
- the jdi group provides information regarding easements furnished to them by the title company or that they have knowledge of. Therefore, easements shown or not shown are not guaranteed to be complete.
- Iron pins found are 1/2" unless otherwise noted, Iron pin set is a 5/8" dia. rebar, 30" long, having a stamped cap reading DWHITING 8380.



I hereby state that this drawing represents a survey made under my supervision and is correct to the best of my knowledge, information and belief.

Dennis L. Whiting, P.S.
 Ohio Reg. Surveyor No. S-8380

LEGEND	
⊖	Iron Pipe Found
○	Iron Pin Found
⊙	Railroad Spike Found
⊕	Mag Nail Found
●	Iron Pin Set
---	Centerline
- - - -	Right-of-Way
_____	Property Line



DRN BY: TCG	CHKD BY: DLW
FIELD SURVEY BY: DLW	
DATE: 10/13/16	PROJ. NO.: AIP16-001
PARCEL "M"	

P-384
11/16/16