


Perrysburg Twp 1101

SURVEY FOR F. SLAVIK

PT. N $\frac{1}{2}$, S $\frac{1}{2}$, NE $\frac{1}{4}$, SEC. 13, U.S.R., T 4,
PERRYSBURG TWP., WOOD CO., OHIO

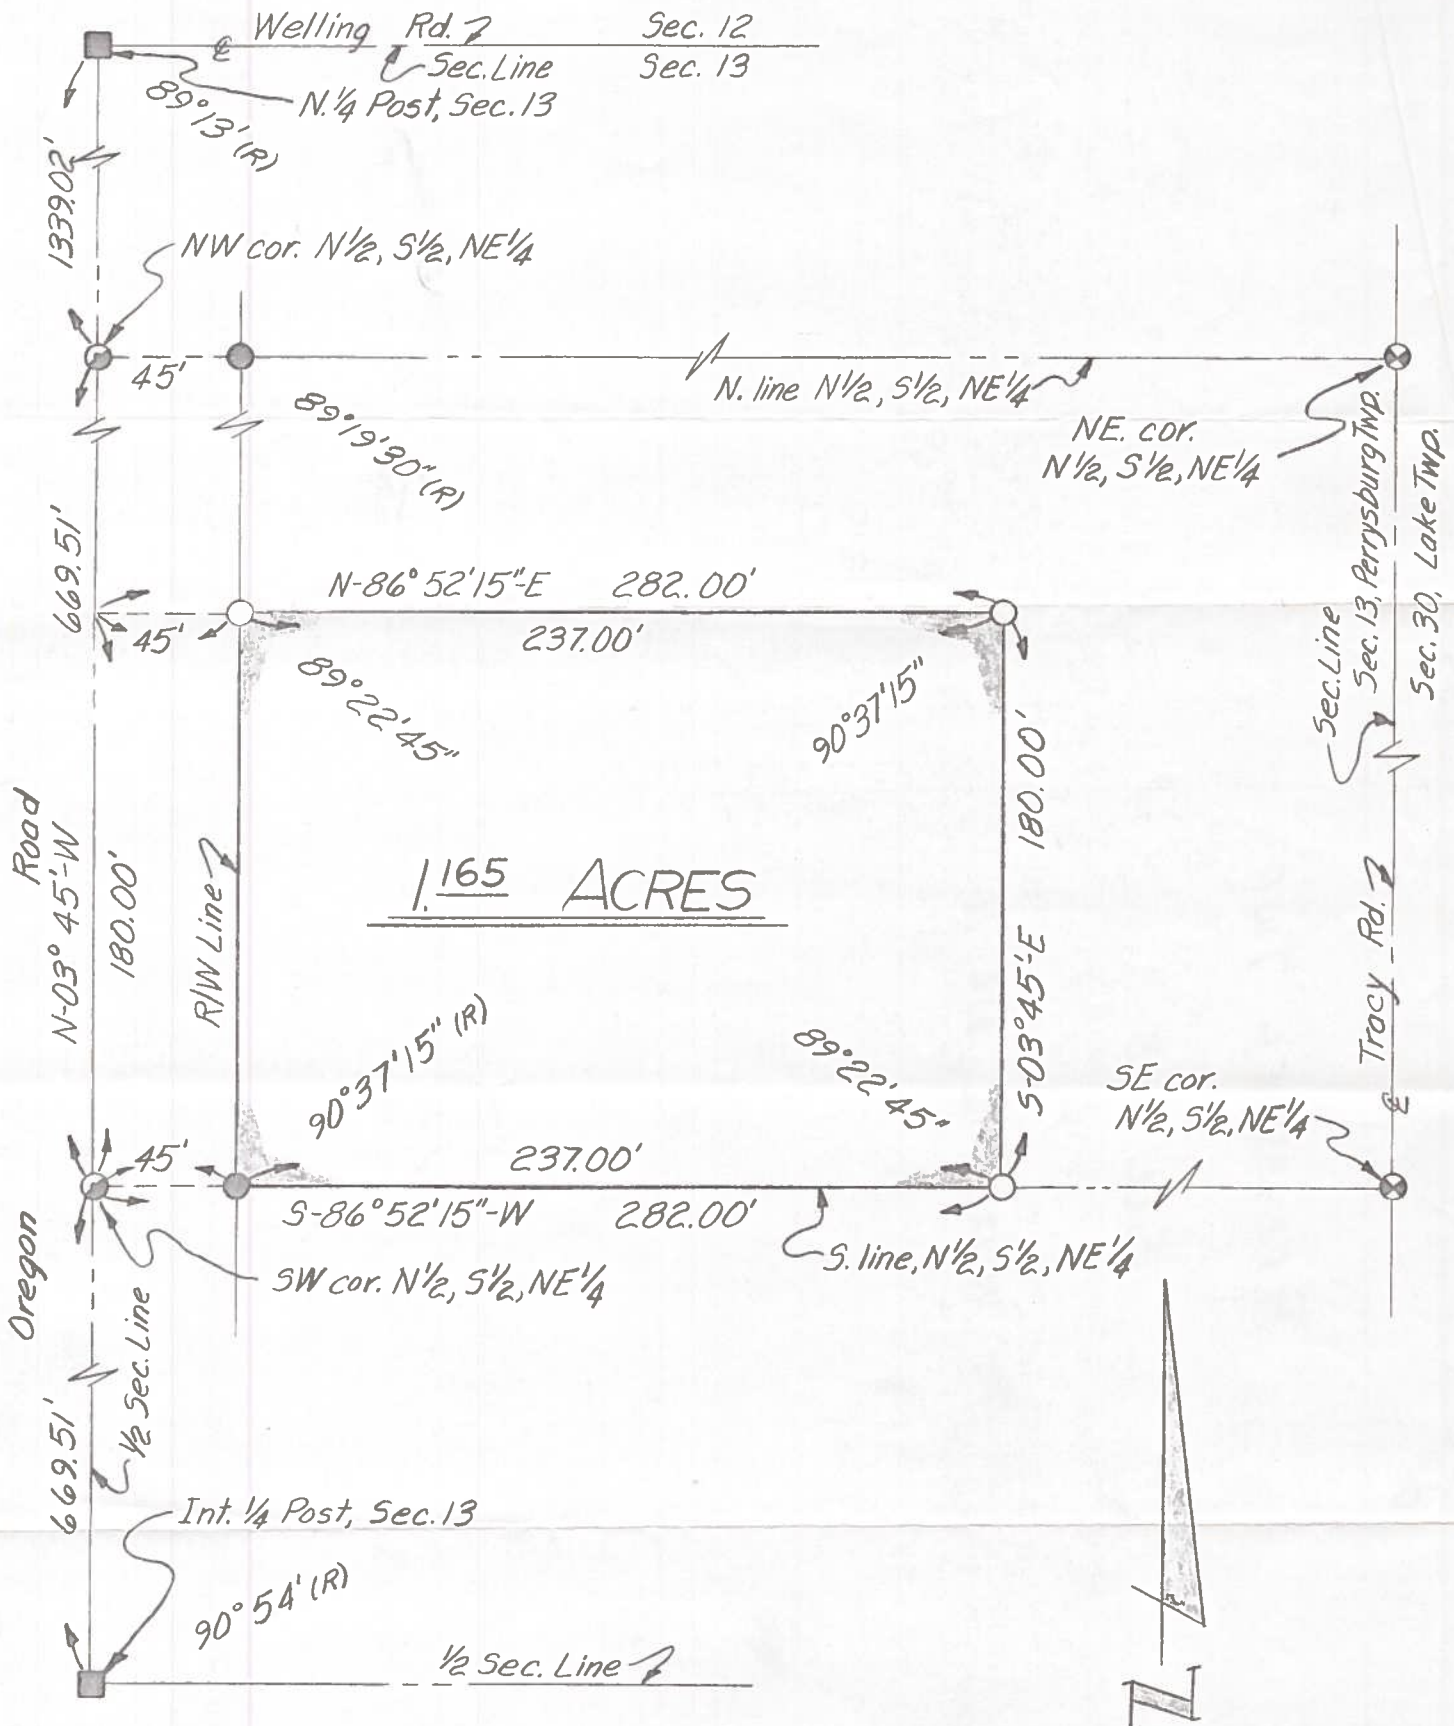

1.165 ACRES

LEGEND

- monument box (fd)
- ⊗ R.R. spike (fd)
- iron pipe (fd.)
- ⊙ spike & shinner (fd.)
- iron pipe (set)

SCALE 1" = 60'

We hereby certify the above described parcel was surveyed during June 1973
All distances are in feet and decimals thereof.

LESTER H. POGGEMEYER, P.E., INC.
Engineers & Surveyors, Bowling Green, Ohio

Arthur O. Lybarger
Arthur O. Lybarger — Reg. Surveyor #4418

Perrysburg Twp 1101