



Plot Top
B
1183

SURVEY FOR: GARY BRITTEN

SW. 1/4 SECTION 16
TWP 4, US RESERVE
PERRYSBURG TOWNSHIP, WOOD CO., OHIO

GARY & REBECCA BRITTEN
VOL. 3486, PAGE 788
P60-400-1600-00-041-501

SURVEY REF.
H. MORGAN MAY 1977
POGGEMEYER DESIGN GROUP INC. 11/29/1988
ASKINS MERCER INC. 07/15/1988
BARNHISEL SURVEYING 08/14/2016.

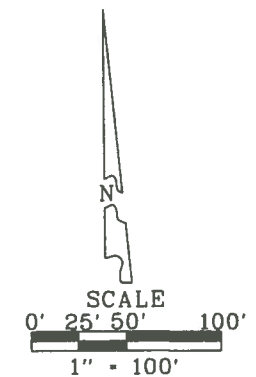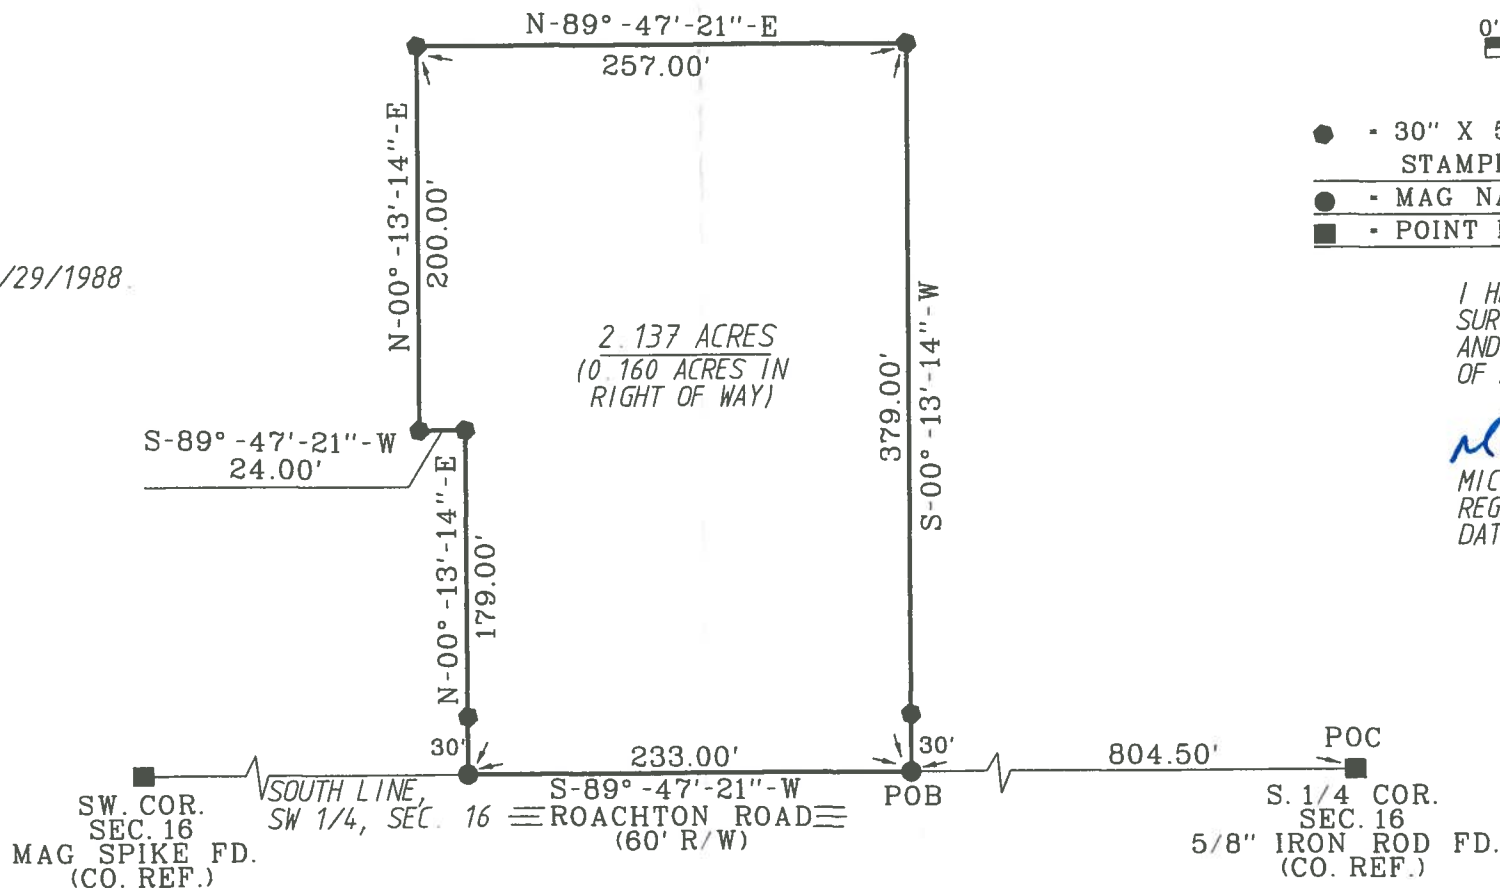

- LEGEND**
- - 30" X 5/8" CAPPED IRON ROD SET STAMPED "BARNHISEL S-7678"
 - - MAG NAIL SET
 - - POINT FOUND AS DESCRIBED

I HEREBY CERTIFY THIS SURVEY TO BE CORRECT AND TRUE TO THE BEST OF MY KNOWLEDGE.

Michael D. Barnhisel
MICHAEL D. BARNHISEL
REG. SURVEYOR #S-7678
DATE: 02-18-2019

THE BEARINGS REFERRED TO HEREIN ARE BASED UPON AN ASSUMED MERIDIAN AND ARE USED ONLY FOR THE PURPOSE OF ANGULAR MEASUREMENTS.

(60' RECORD RIGHT OF WAY FOR ROACHTON ROAD AS PER WOOD COUNTY ENGINEER'S OFFICE.)



Plot Top
B