


Perry Tract B 906



Parcel Split for Sandra Myerholtz being part of the North 20 Acres of the South 40 Acres of River Tract 72, Town 3, USR, Perrysburg Township, Wood County, Ohio

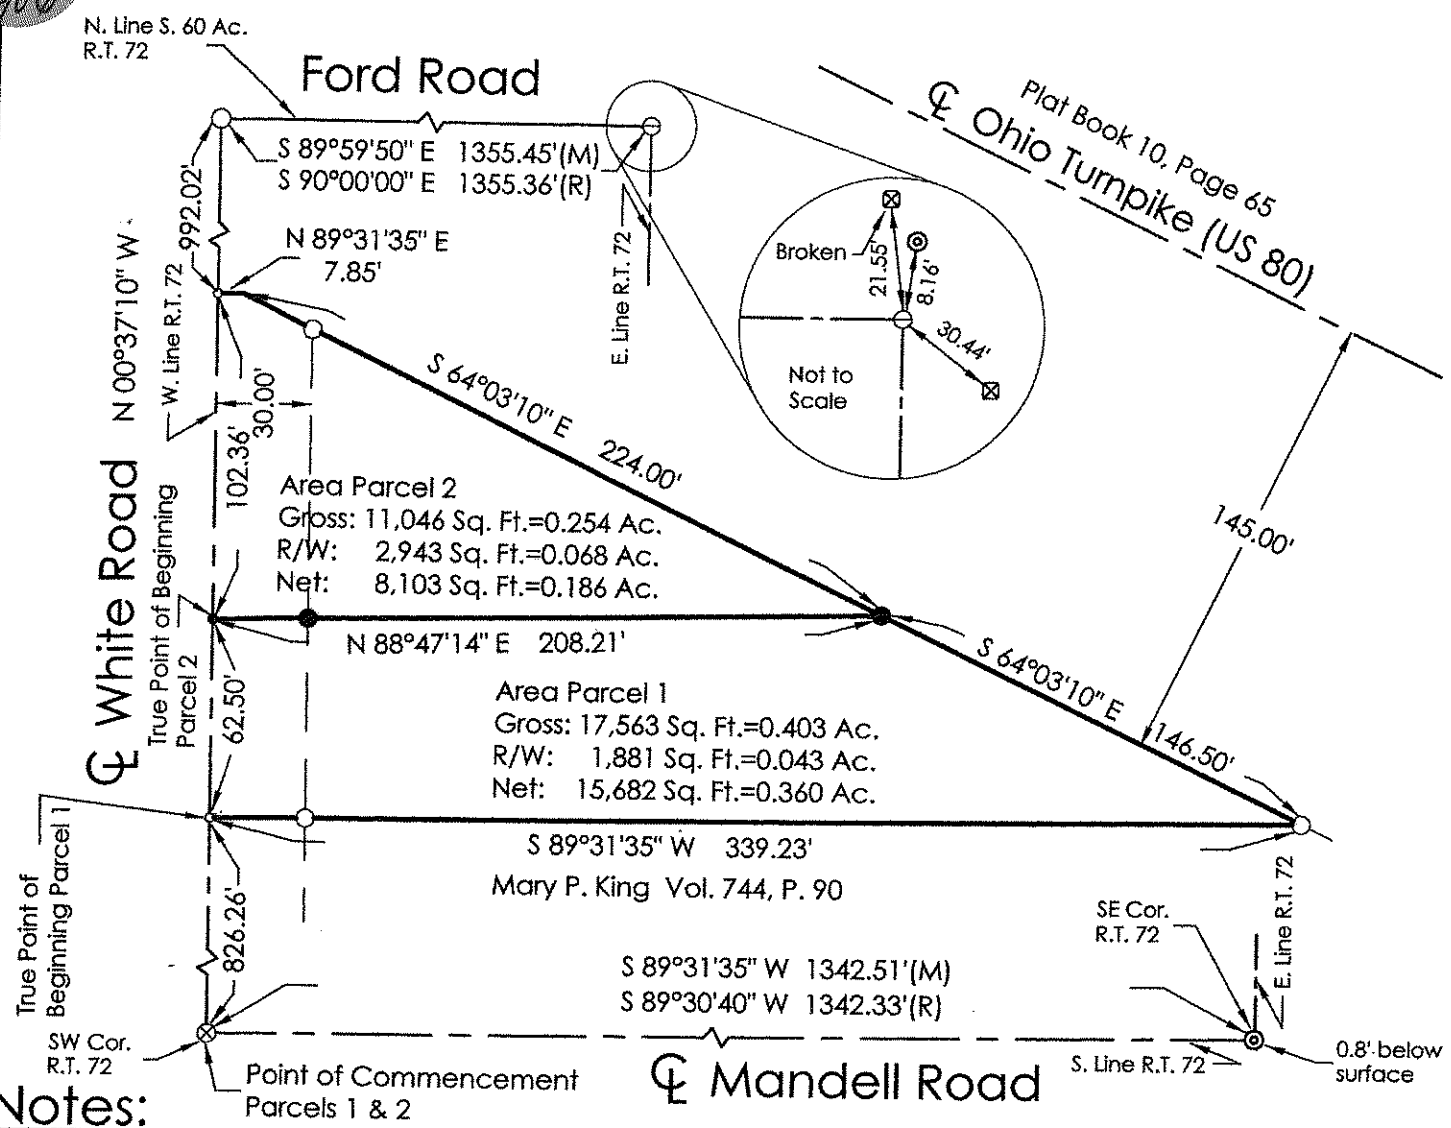

LEGEND	
●	Iron Pin Set
○	Iron Pin Found
◦	Mag Nail Found
•	Mag Nail Set
⊙	Railroad Spike Found
⊗	Iron Rod Found
⊖	Iron Pipe Found
⊠	Concrete Mon. Fd.

I hereby state that this drawing represents a survey made by me and is correct to the best of my knowledge, information and belief.

Dennis L. Whiting, P.S.
Ohio Reg. Surveyor No. S-8380

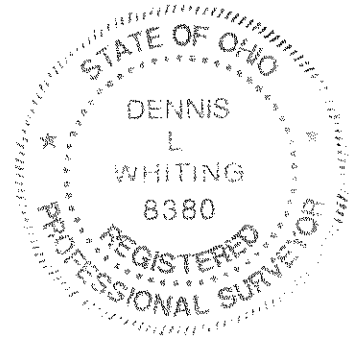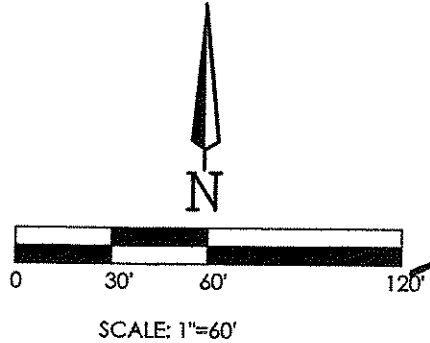

- Notes:**
- Bearings are based on 6/26/1995 survey by National Surveys and are not necessarily referenced to True North.
 - Worline & Associates, Inc. provides information regarding easements furnished to them by the title company or that they have knowledge of. Therefore, easements shown or not shown are not guaranteed to be complete.

worline & associates
Engineers · Surveyors · Designers · Planners
1545 Timberwolf Drive, Suite G102
Holland, OH 43528
P. 419-825-1103 / F. 419-725-7160
www.worline.com

DRN BY: <u>dlw</u>	CHKD BY: <u>sjw</u>
DATE: <u>8-27-13</u>	PROJ. NO: <u>WOR-MYE12-00</u>

29120 White Rd. Perrysburg

Perry Tract B 906