

Perryburg
Twp
1041

PLAT OF SURVEY

for

HAROLD MILLER

PART OF LOTS 1 AND 2 MOCKETT & KUMLER'S SUB IN RIVER TRACT 73,
TOWN 3, UNITED STATES RESERVE

PERRYSBURG TOWNSHIP

WOOD COUNTY


OHIO

Nov. 13, 1959

Scale 1" = 40'

Sur.No. 1574-59

NO CONSTRUCTION STARTED OR MATERIAL DELIVERED ON
ABOVE DATE AT 3:00 P.M. STAKED HOUSE ON 5' OFFSET

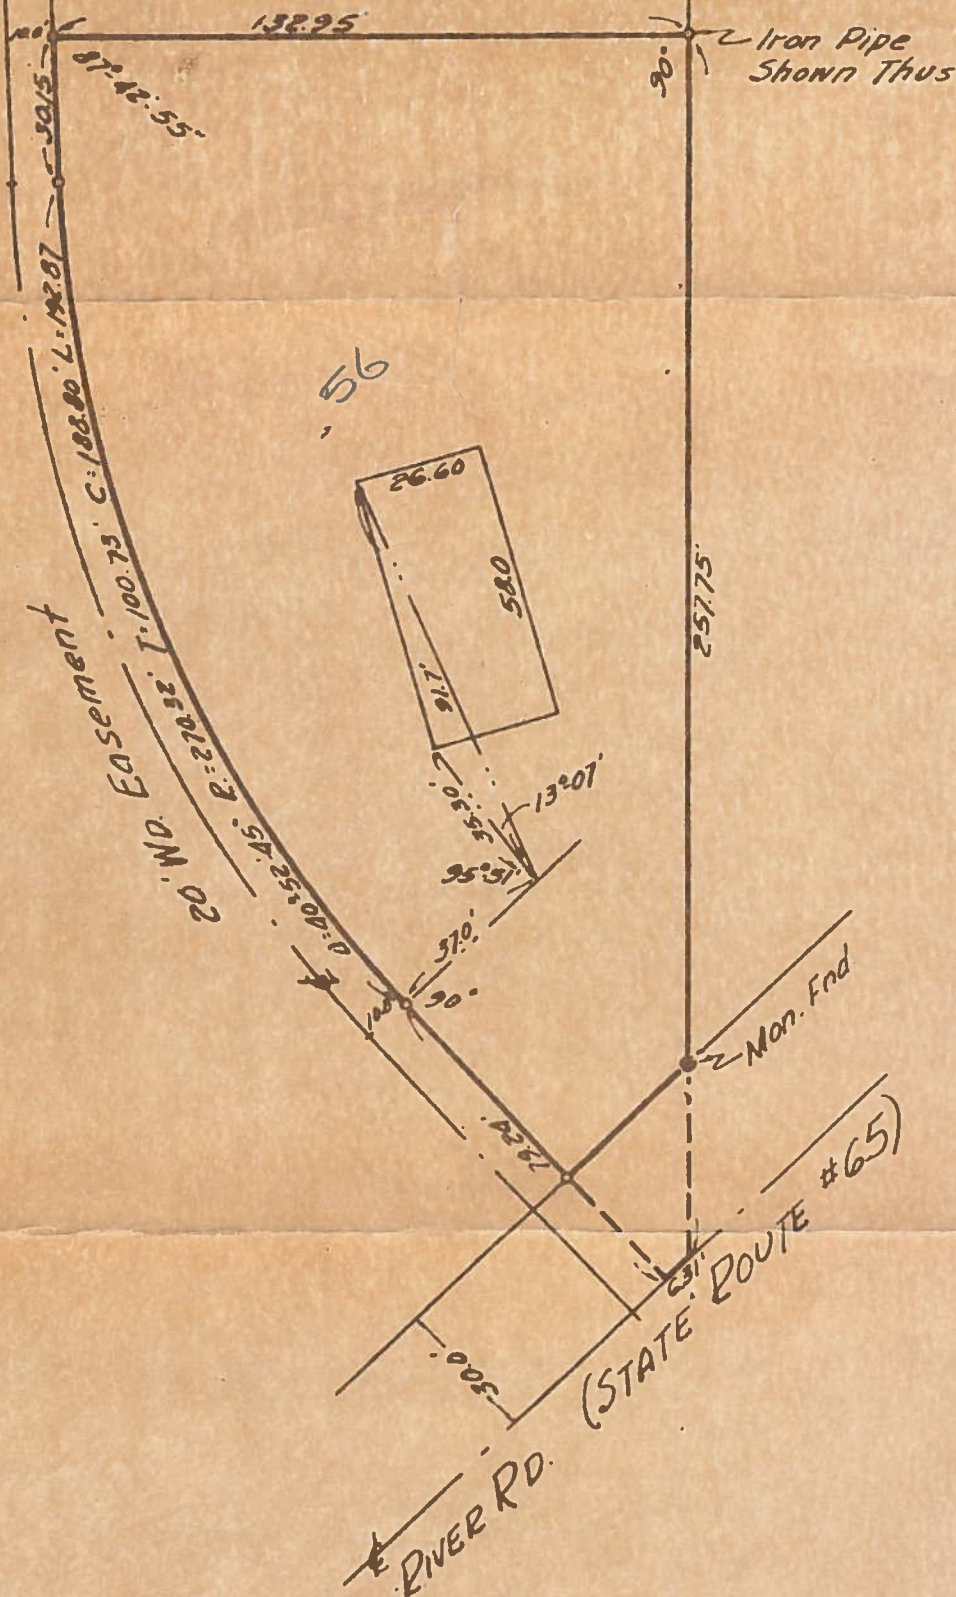

G. M. BARTON SURVEY CO.

By *G. M. Barton*
REGISTERED SURVEYOR

We Hereby Certify to the above named that we have surveyed the above described property,

Perryburg
Twp
1041