
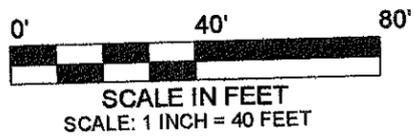
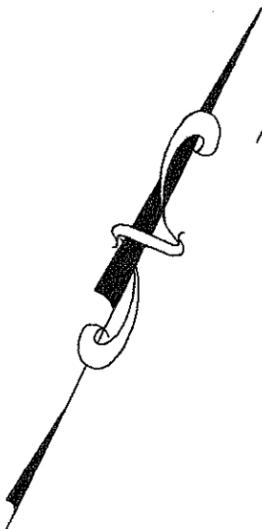


SPLIT SURVEY

BEING PART OF OUTLOT NO. 282 OF THE NEW SURVEY OF
OUTLOTS OF THE CITY OF PERRYSBURG IN TOWN 4,
U.S.R., CITY OF PERRYSBURG, WOOD COUNTY, OHIO

Perry Corp
A
398

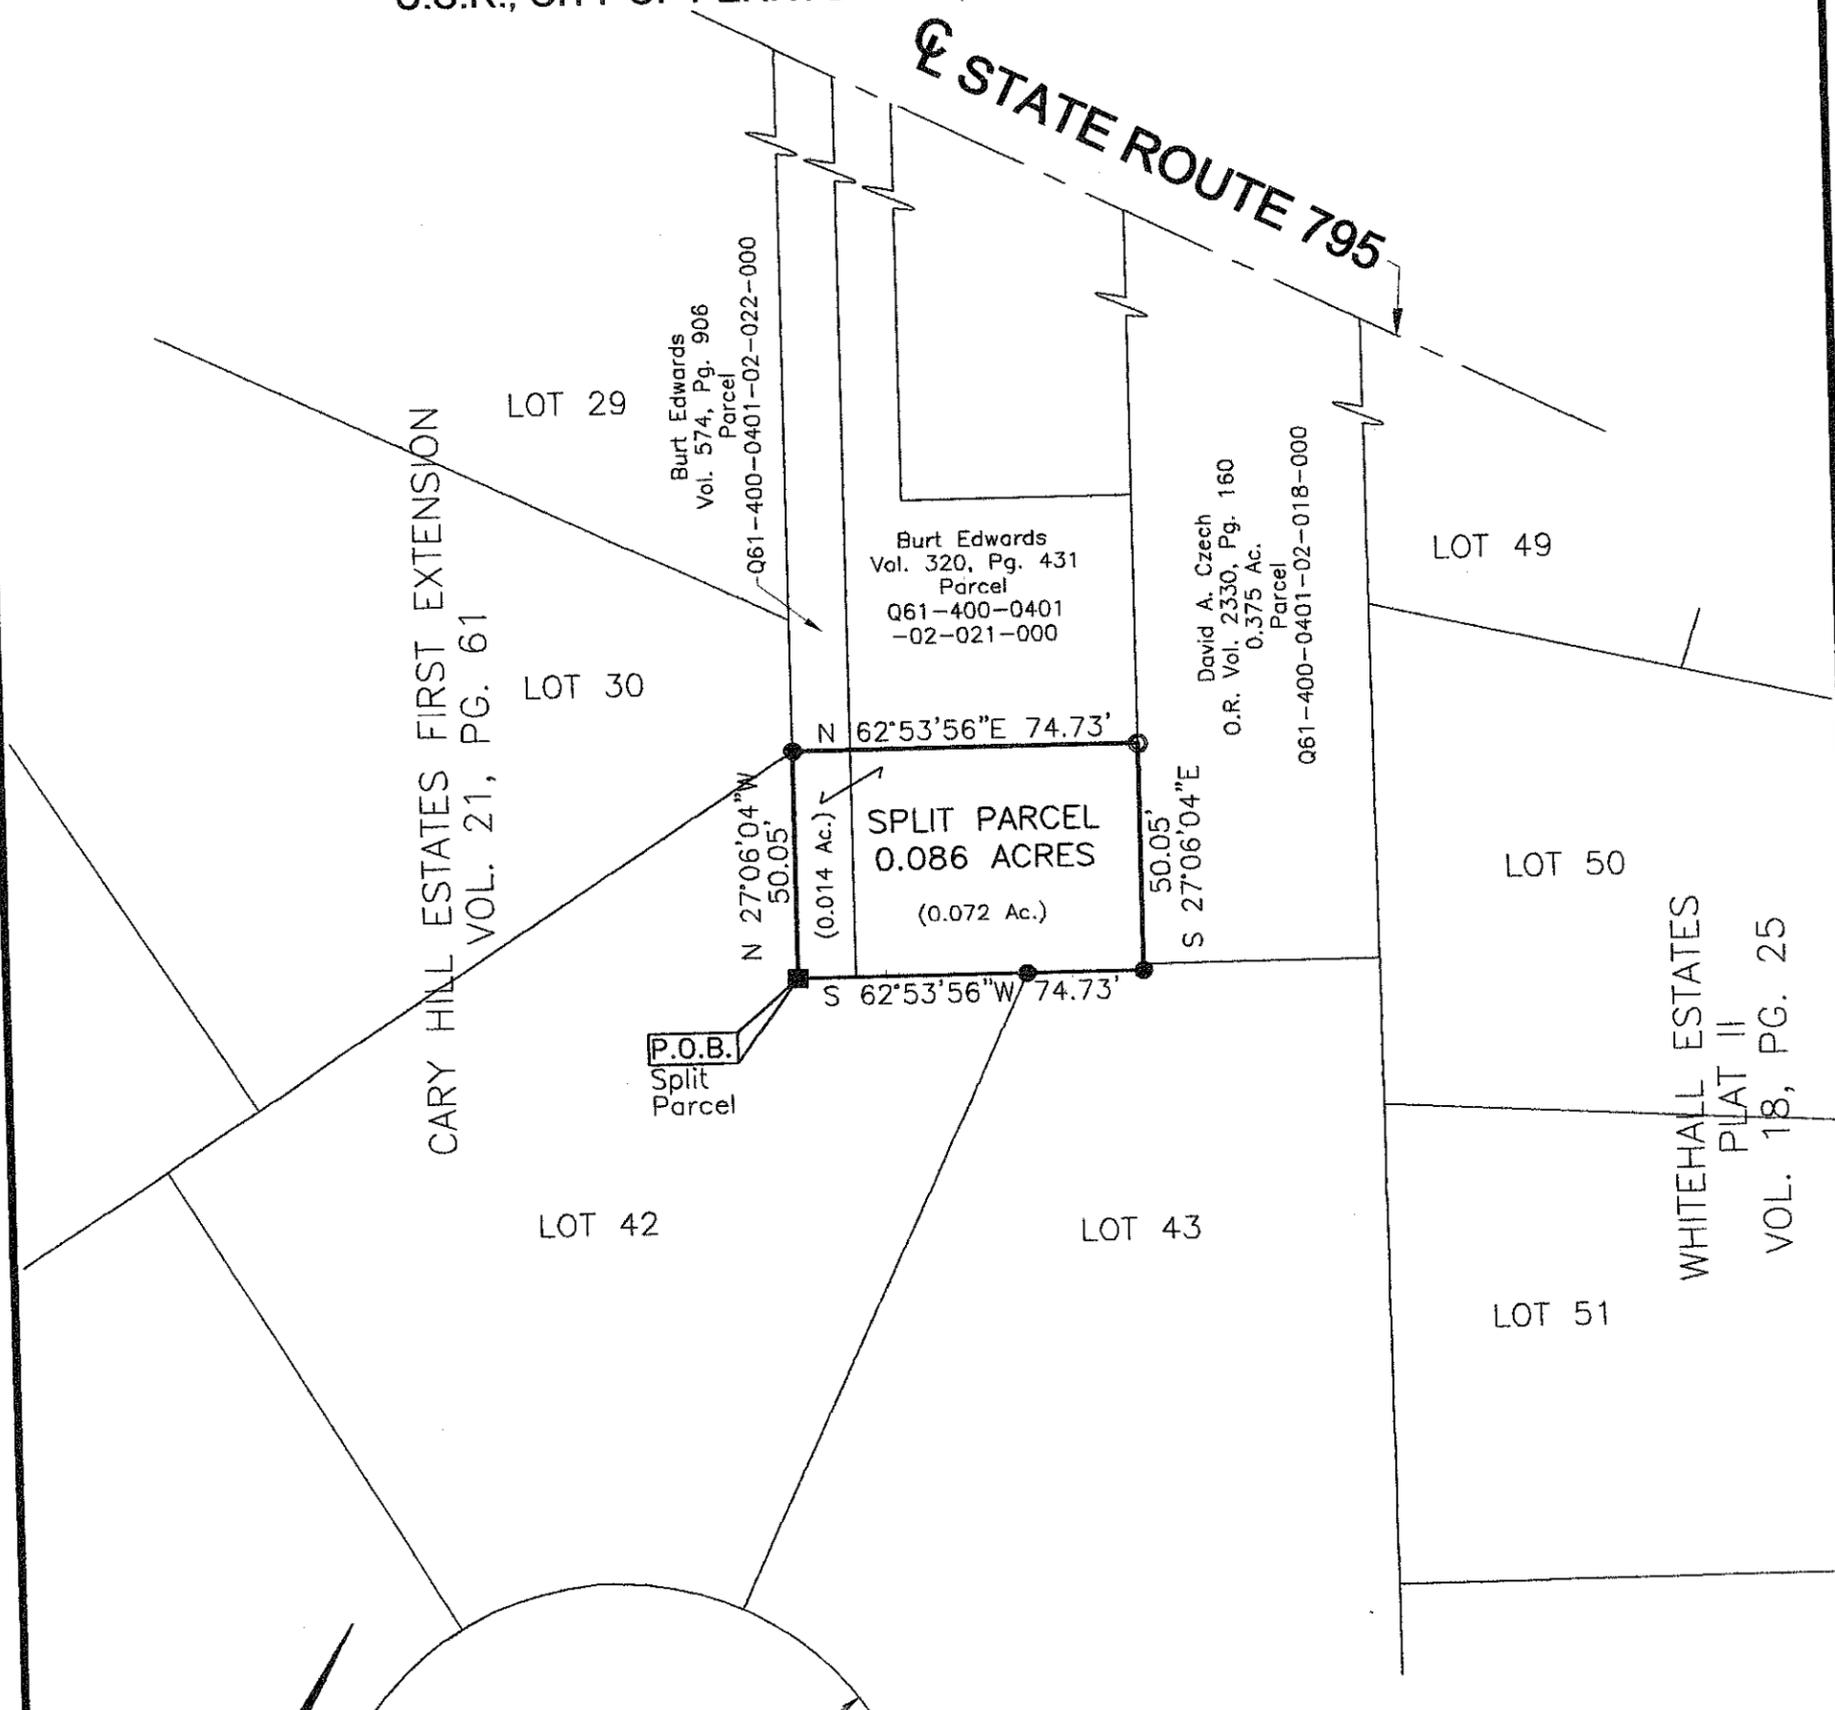


BASIS OF BEARINGS:
THE BEARINGS SHOWN HEREON
ARE BASED ON AN ASSUMED
BEARING AND ARE FOR THE SOLE
PURPOSE OF SHOWING ANGULAR
MEASUREMENT.

CANDYCE COURT

- LEGEND**
- CONC. MON. FOUND
 - IRON PIN FOUND
 - 5/8" X 30" REBAR WITH 'SILVA 7805' CAP SET

CERTIFICATION:
I HEREBY CERTIFY THAT THIS SURVEY SHOWN ON
THE ATTACHED PLAT WAS PREPARED FROM AN ON
THE GROUND SURVEY MADE UNDER MY
SUPERVISION AND THAT IT AND THE INFORMATION,
COURSES AND DISTANCES AS SHOWN ARE CORRECT
TO THE BEST OF MY KNOWLEDGE.

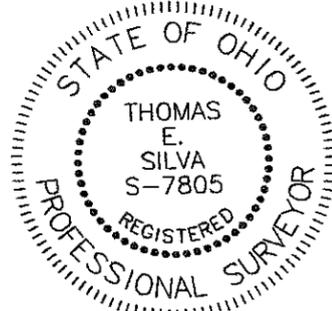

Thomas E. Silva
THOMAS E. SILVA, P.S.
OHIO PROFESSIONAL SURVEYOR NO. 7805
08/05/2011
DATE

DRAWN BY: TES	DATE: 08/05/2011
REV.:	REV.:
DWG. NAME: 11-1107 BOUNDARY FINAL.DWG	
JOB NUMBER: 11-1107	



SILVA SURVEYING, LTD.
527 DARBY LANE
MAUMEE, OH 43537
419.705.6819
FAX: 419.491.0588
WWW.SILVASURVEYING.COM

TITLE:	SPLIT SURVEY
CLIENT:	RYAN DREWES

Perry Corp
A
398