

No. 21031

PERRYSBURG  
CORP  
532


# CERTIFICATE OF SURVEY

OFFICE OF  
*Lewandowski Engineers*  
CIVIL ENGINEERS AND SURVEYORS  
TOLEDO, OHIO

We hereby certify that we have made a survey of the premises known as:

PART OF OUTLOTS 257 - 258 PERRYSBURG TWP. WOOD COUNTY OHIO

and marked the lines as shown on plat. All encroachments together with distances as shown.

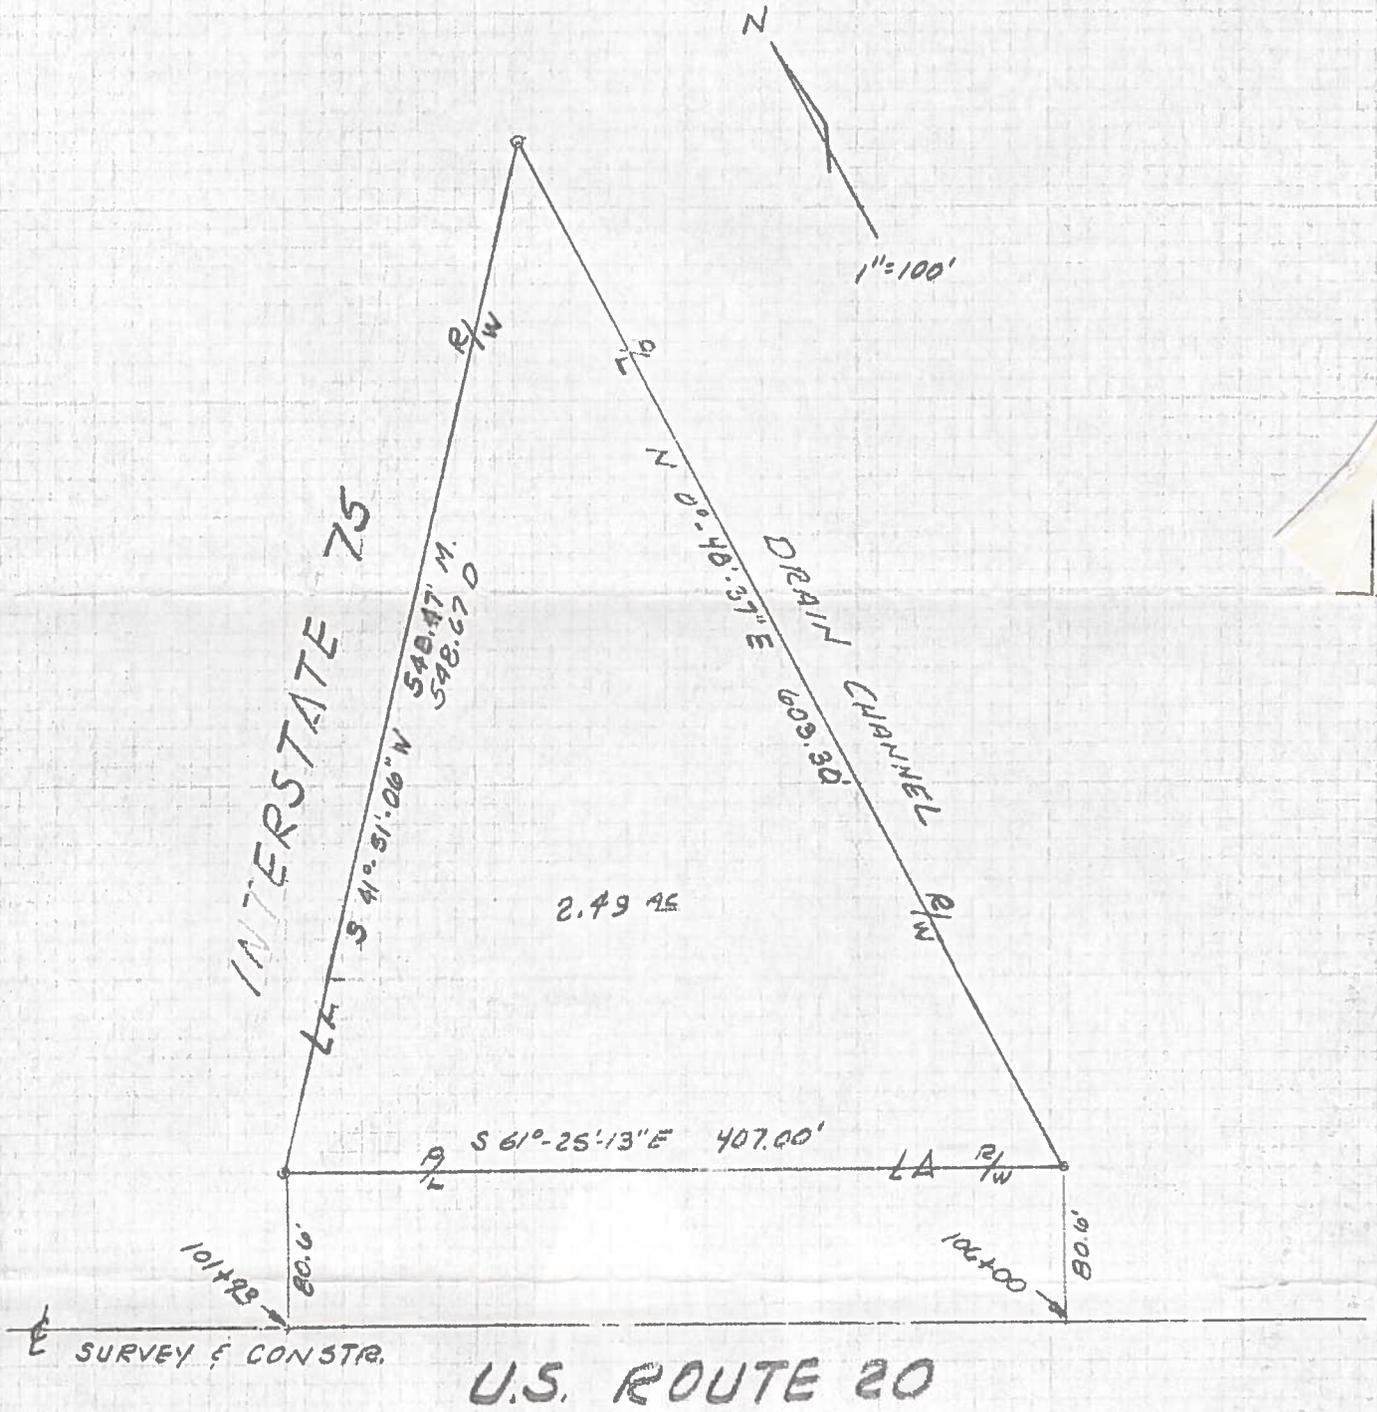

SURVEY made for \_\_\_\_\_

*John A. Lewandowski*  
Registered Surveyor, State of Ohio

Date of Survey JUNE 4 1969

OFFICE OF CIVIL ENGINEERS AND SURVEYORS  
PERRYSBURG, OHIO  
REGISTERED SURVEYOR  
Perry'sburg  
CORP  
532