


PLAIN B 433


DEED FOR: JOHN and LEANNE O'BRIEN

NW 1/4 SECTION 10
T-5-E, R-10-E,
PLAIN TOWNSHIP, WOOD CO., OHIO

NW COR.
Sec. 10
RR. Spike Fd.
(Co. Ref.)

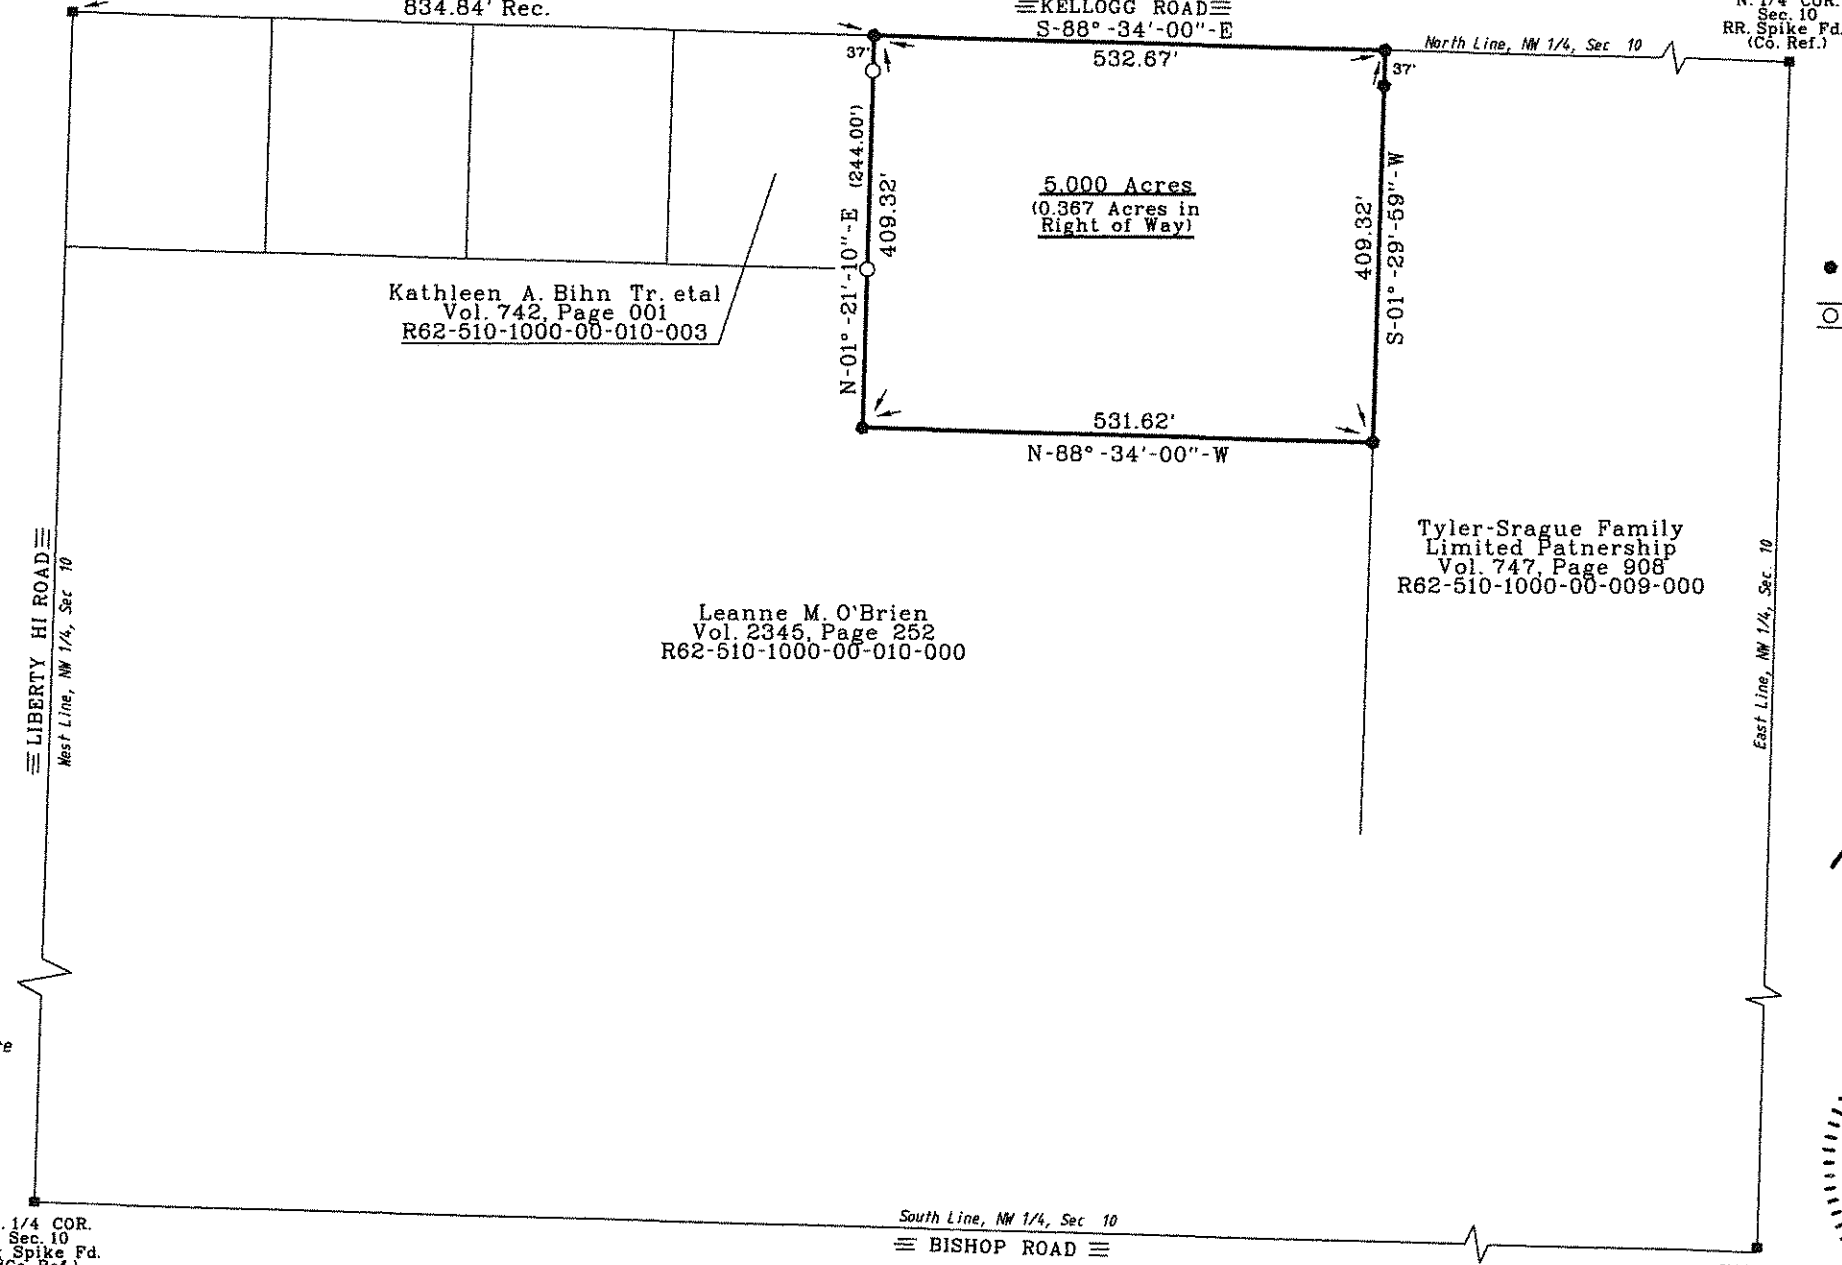

N. 1/4 COR.
Sec. 10
RR. Spike Fd.
(Co. Ref.)

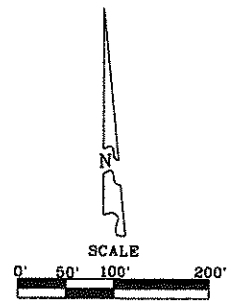

LEGEND

- - 5/8 Inch Capped Iron Rod Set "BARNHISEL S-7678"
- - 3/4 Inch ID Iron Pipe Found

I HEREBY CERTIFY THIS SURVEY TO BE CORRECT AND TRUE TO THE BEST OF MY KNOWLEDGE.

Michael D. Barnhiseil
MICHAEL D. BARNHISEL
REG. SURVEYOR #S-7678
DATE: 8-18-13

The bearings referred to herein are based upon an assumed meridian and are used only for the purpose of angular measurement.

(60' Record Right of Way as per Wood County Engineer's Office)



PLAIN B 433