
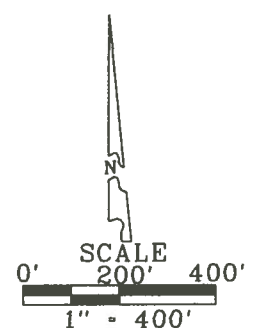


Portage
A
452

SURVEY FOR: CARL F. HAGEMeyer TRUSTEE

NE 1/4 AND SE 1/4 SECTION 10
T-4-N, R-11-E
PORTAGE TOWNSHIP, WOOD CO., OHIO

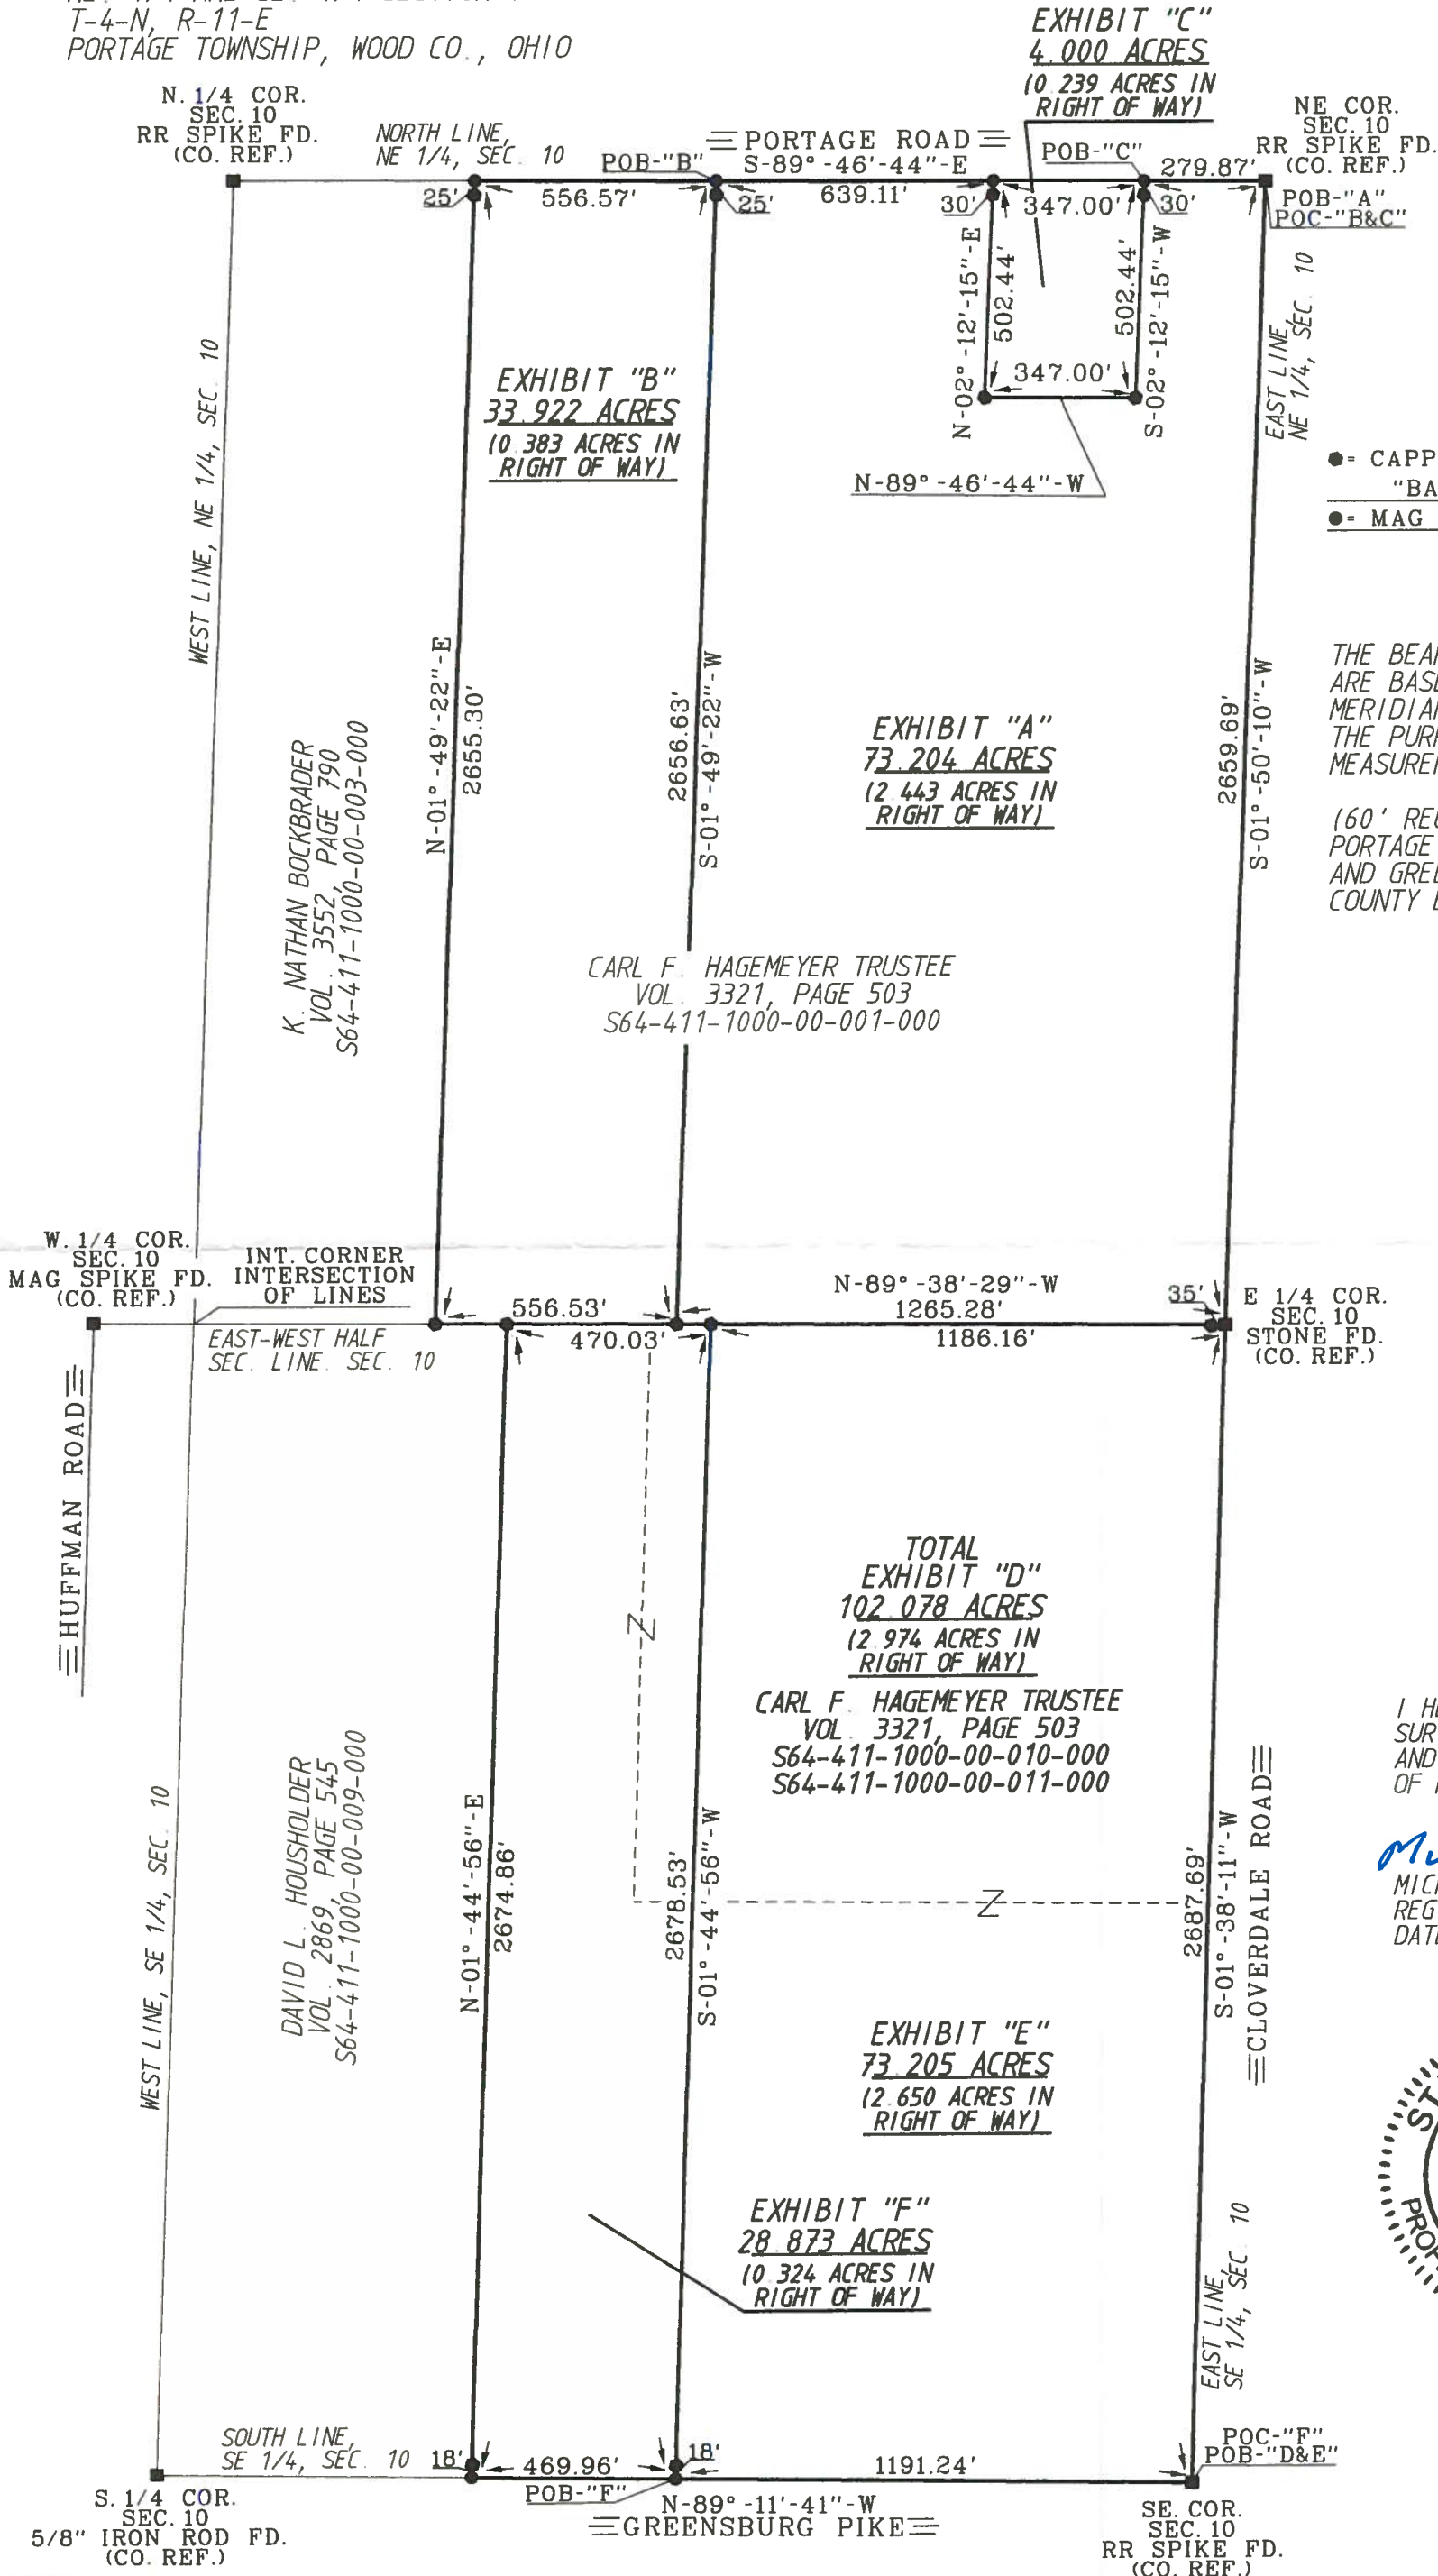

LEGEND
 ● = CAPPED 5/8 INCH IRON ROD SET "BARNHISEL S-7678"
 ○ = MAG NAIL SET

THE BEARINGS REFERRED TO HEREIN ARE BASED UPON AN ASSUMED MERIDIAN AND ARE USED ONLY FOR THE PURPOSE OF ANGULAR MEASUREMENT.

(60' RECORD RIGHT OF WAY FOR PORTAGE ROAD, CLOVERDALE ROAD AND GREENSBURG PIKE AS PER WOOD COUNTY ENGINEER'S OFFICE.)

I HEREBY CERTIFY THIS SURVEY TO BE CORRECT AND TRUE TO THE BEST OF MY KNOWLEDGE.

Michael D. Barnhisel
 MICHAEL D. BARNHISEL
 REG. SURVEYOR #S-7678
 DATE: 04-21-2018



Portage
A
452