
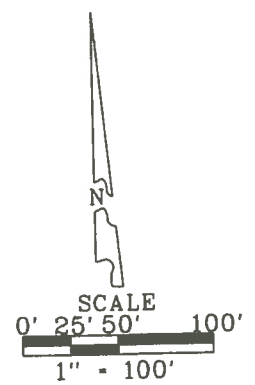


Portage
B
459

SURVEY FOR: B&B KING PROPERTIES LLC

SW 1/4 SECTION 15
T-4-N, R-11-E
PORTAGE TOWNSHIP, WOOD CO., OHIO

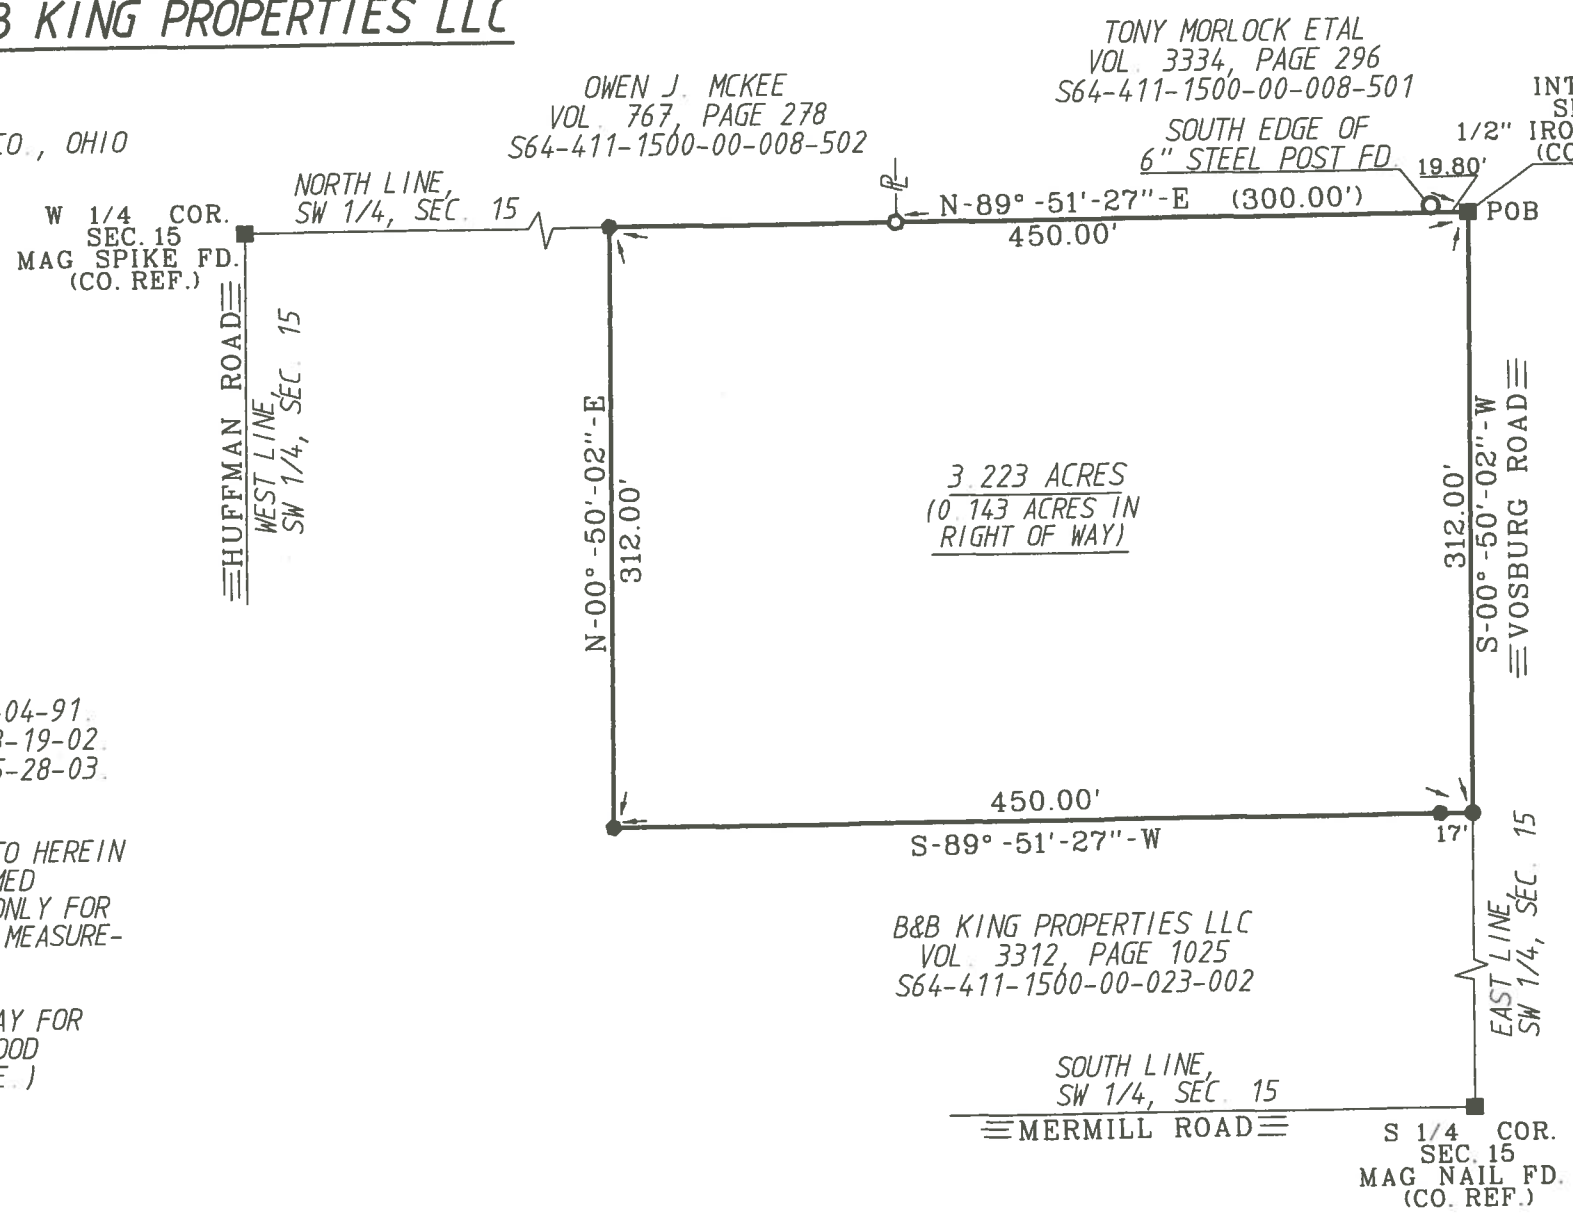

- LEGEND**
- - 30" X 5/8" CAPPED IRON ROD SET STAMPED "BARNHISEL S-7678"
 - - MAG NAIL SET
 - - POINT FOUND AS DESCRIBED
 - - 1/2 INCH IRON ROD FOUND


I HEREBY CERTIFY THIS SURVEY TO BE CORRECT AND TRUE TO THE BEST OF MY KNOWLEDGE.

Michael D. Barnhisel
MICHAEL D. BARNHISEL
REG. SURVEYOR #S-7678
DATE: 08-24-2019

SURVEY REF:
ASKINS MERCER INC. 10-04-91.
R. D. ZANDE & ASSOC. 08-19-02.
R. D. ZANDE & ASSOC. 05-28-03.

THE BEARINGS REFERRED TO HEREIN ARE BASED UPON AN ASSUMED MERIDIAN AND ARE USED ONLY FOR THE PURPOSE OF ANGULAR MEASUREMENTS.

(40' RECORD RIGHT OF WAY FOR VOSBURG ROAD AS PER WOOD COUNTY ENGINEERS OFFICE.)

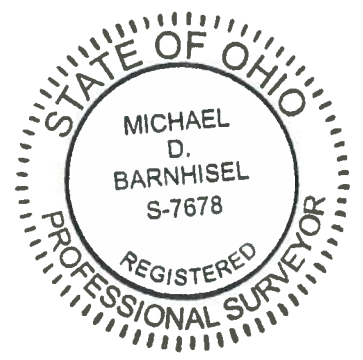

Portage
B