

PORTAGE  
455

**MONUMENT LEGEND**

- ☒ EXISTING R/W MONUMENT BOX
- P.K. NAIL FOUND

THE PROPOSED RIGHT OF WAY SHALL BE REFERENCED FROM THE CENTERLINE OF RIGHT OF WAY.

THE PLACING OF MONUMENTS SHALL BE UNDER THE DIRECTION OF A SURVEYOR REGISTERED IN THE STATE OF OHIO.

CHANGES OR ALTERATIONS TO THE LOCATION OF ANY MONUMENTS SHOWN ON THIS PLAT, REQUIRES PRIOR APPROVAL OF THE DISTRICT REAL ESTATE ADMINISTRATOR OF THE OHIO DEPARTMENT OF TRANSPORTATION. A REVISED CENTERLINE PLAT WITH THE NEW LOCATIONS SHALL BE RECORDED IN THE APPLICABLE COUNTY RECORDS AND THE OHIO DEPARTMENT OF TRANSPORTATION. SPECIFICATIONS FOR CENTERLINE MONUMENTS, REFERENCE MONUMENTS AND RIGHT OF WAY MONUMENTS ARE SHOWN ON STANDARD CONSTRUCTION DRAWING RM-1.1 OF THE OHIO DEPARTMENT OF TRANSPORTATION.

# WOO-281-12.92

## WOOD COUNTY PORTAGE TOWNSHIP SECTIONS 19 & 30 T-4-N, R-11-E

NOTE: THE EXISTING R/W WIDTH AND LOCATION WERE DETERMINED USING  
 ODOT PLANS WOO-281-(11.95)(12.88)  
 WOOD COUNTY SURVEY PORTAGE 202  
 PORTAGE 288  
 PORTAGE 197  
 PORTAGE 247  
 PORTAGE 100  
 PORTAGE 251  
 PORTAGE 95

### BASIS FOR BEARINGS:

BEARINGS SHOWN HEREON ARE BASED ON OHIO STATE PLANE COORDINATE SYSTEM, NORTH ZONE NAD83(CORS96), AND ARE FOR THIS PROJECT USE ONLY.




PLD NO. **86965**

R/W DESIGNER SDP MJP  
R/W REVIEWER MJP

**CENTERLINE PLAT  
WOO-281-12.92**

**HEN-281-9.67  
WOO-281-12.92**

PORTAGE  
455

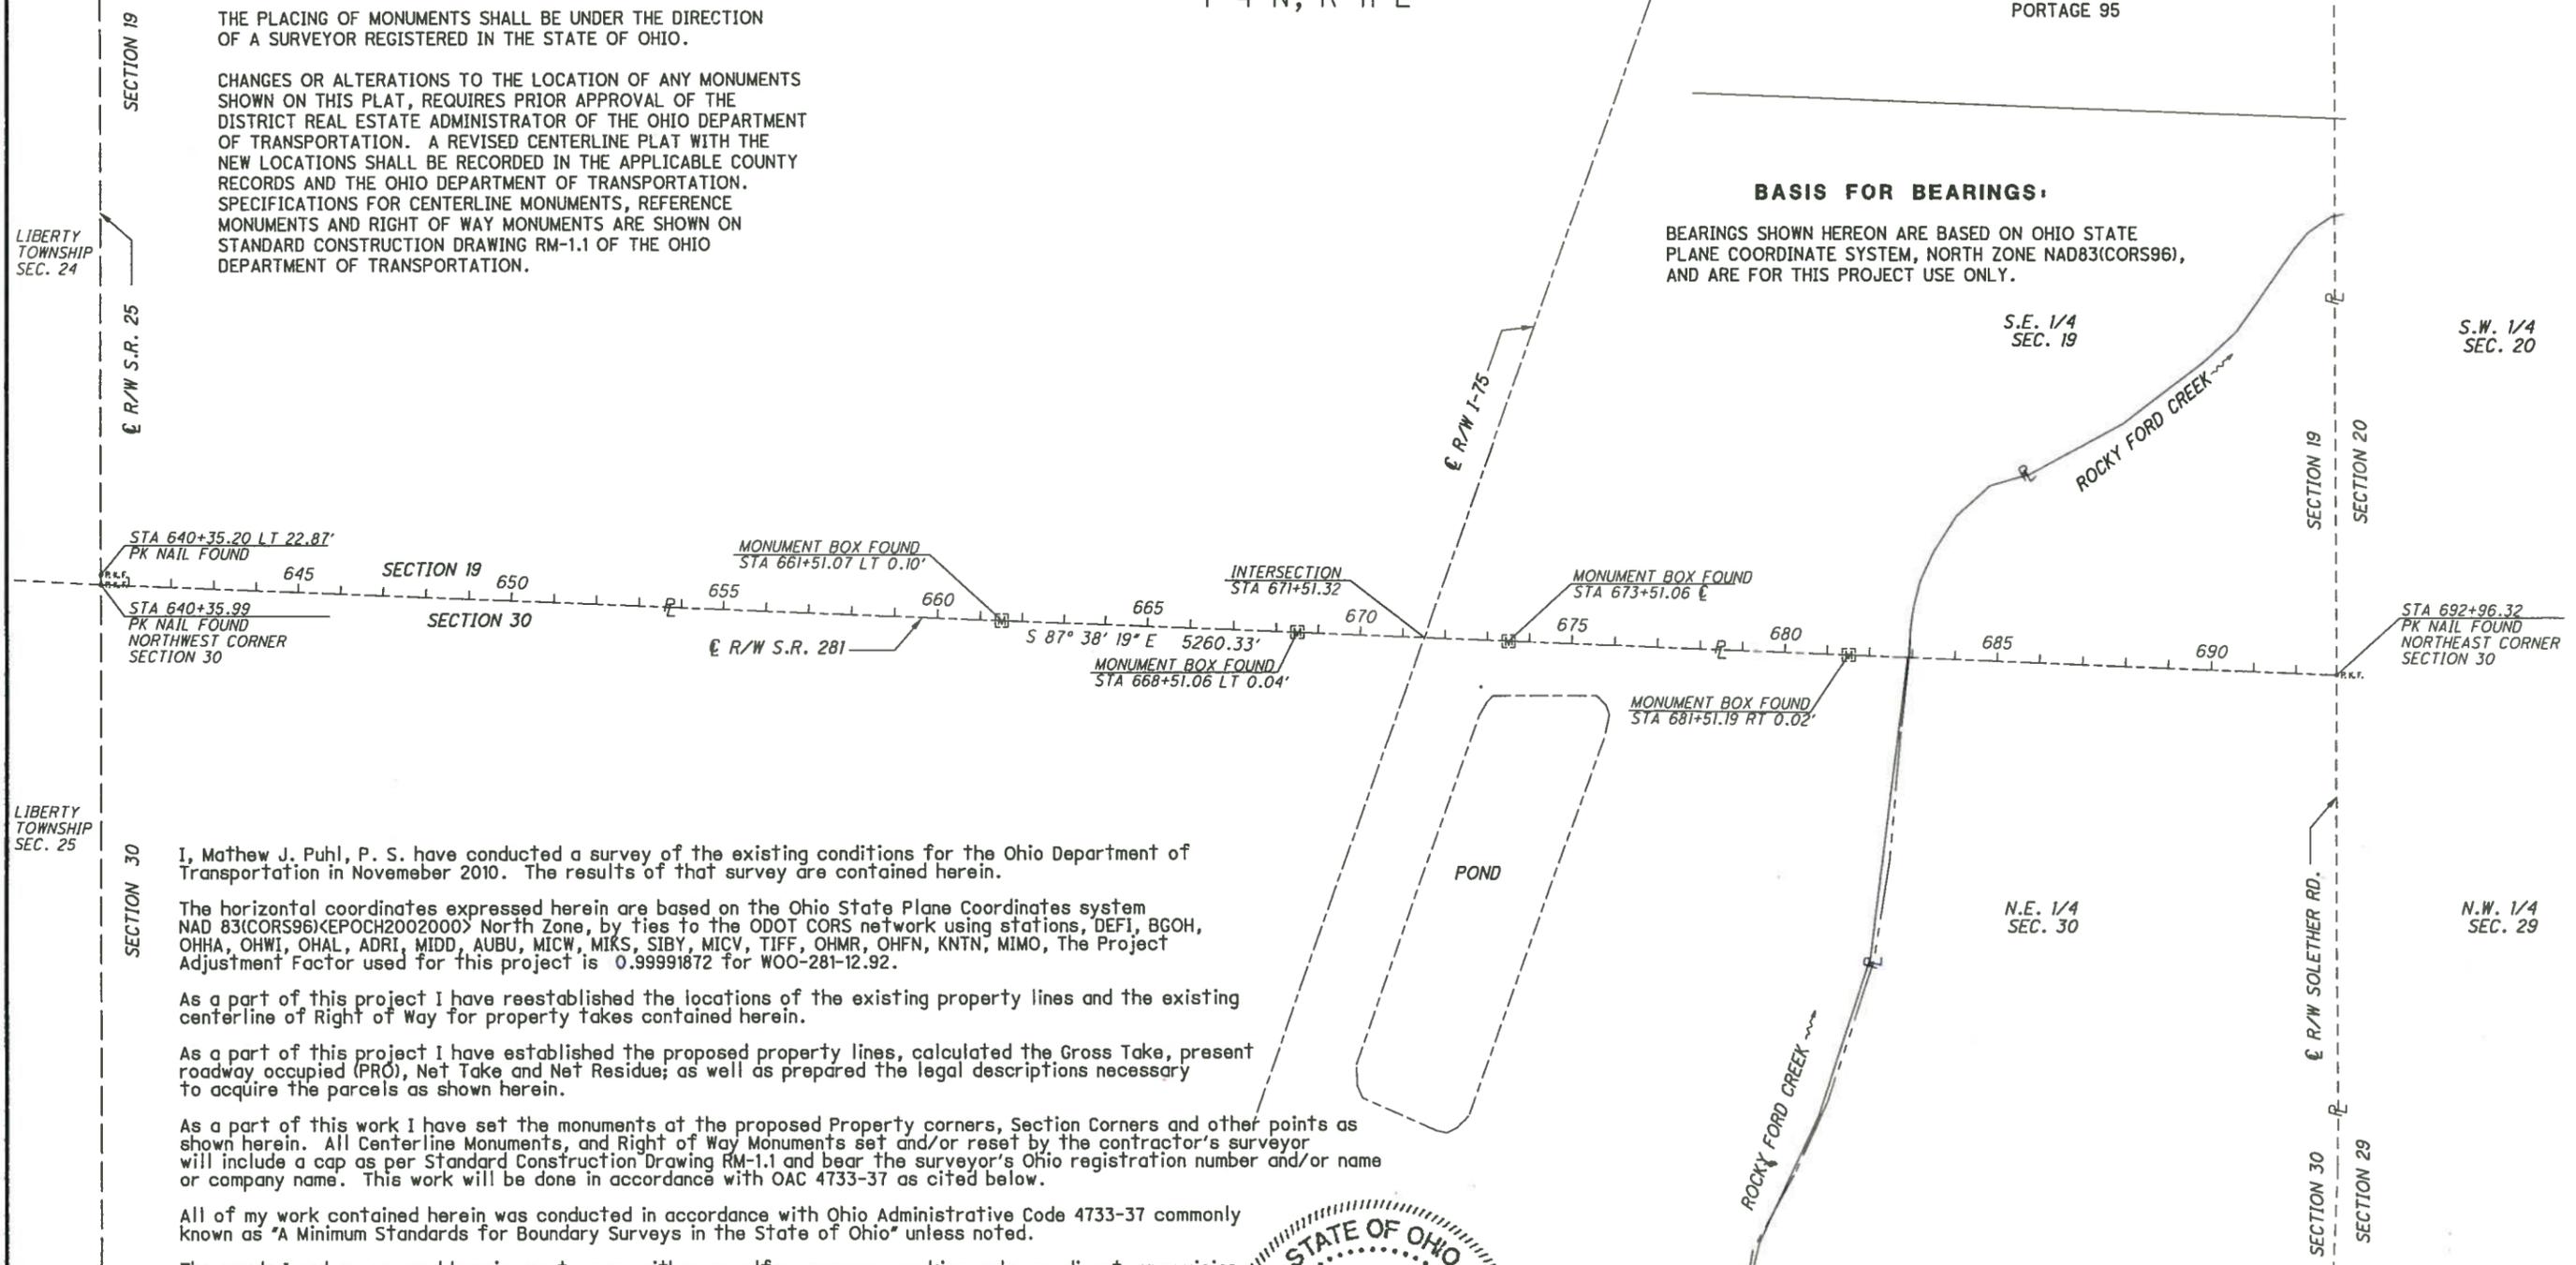

LIBERTY TOWNSHIP SEC. 24

SECTION 19

R/W S.R. 25

LIBERTY TOWNSHIP SEC. 25

SECTION 30

SECTION 19  
SECTION 20

SECTION 30  
SECTION 29

I, Mathew J. Puhl, P. S. have conducted a survey of the existing conditions for the Ohio Department of Transportation in November 2010. The results of that survey are contained herein.

The horizontal coordinates expressed herein are based on the Ohio State Plane Coordinates system NAD 83(CORS96) <EPOCH2002000> North Zone, by ties to the ODOT CORS network using stations, DEF1, BGOH, OHHA, OHWI, OHAL, ADRI, MIDD, AUBU, MICW, MIKS, SIBY, MICV, TIFF, OHMR, OHFN, KNTN, MIMO, The Project Adjustment Factor used for this project is 0.99991872 for WOO-281-12.92.

As a part of this project I have reestablished the locations of the existing property lines and the existing centerline of Right of Way for property takes contained herein.

As a part of this project I have established the proposed property lines, calculated the Gross Take, present roadway occupied (PRO), Net Take and Net Residue; as well as prepared the legal descriptions necessary to acquire the parcels as shown herein.

As a part of this work I have set the monuments at the proposed Property corners, Section Corners and other points as shown herein. All Centerline Monuments, and Right of Way Monuments set and/or reset by the contractor's surveyor will include a cap as per Standard Construction Drawing RM-1.1 and bear the surveyor's Ohio registration number and/or name or company name. This work will be done in accordance with OAC 4733-37 as cited below.

All of my work contained herein was conducted in accordance with Ohio Administrative Code 4733-37 commonly known as "A Minimum Standards for Boundary Surveys in the State of Ohio" unless noted.

The words I and my as used herein are to mean either myself or someone working under my direct supervision

*Mathew J. Puhl* 09-15-2011  
 Mathew J. Puhl P.S., Ohio License Number 8363



2011 12429 02  
 JULIE BAUMGARDNER  
 WOOD COUNTY RECORDER  
 09/15/2011 12:21  
 Real Estate 20.00  
 Housing Trust Fund 20.00  
 DOCUMENT TOTAL 40.00  
 Volume: 23 Page: 466 PLAT

RECEIVED SEPTEMBER 15, 20 11  
 RECORDED SEPTEMBER 15, 20 11  
 BOOK 23 PAGE 466  
 COUNTY RECORDER