


Part 1
A

SURVEY FOR: KGA FARMS LLC

NW 1/4 SECTION 21
T-4-N, R-11-E
PORTAGE TOWNSHIP, WOOD CO., OHIO

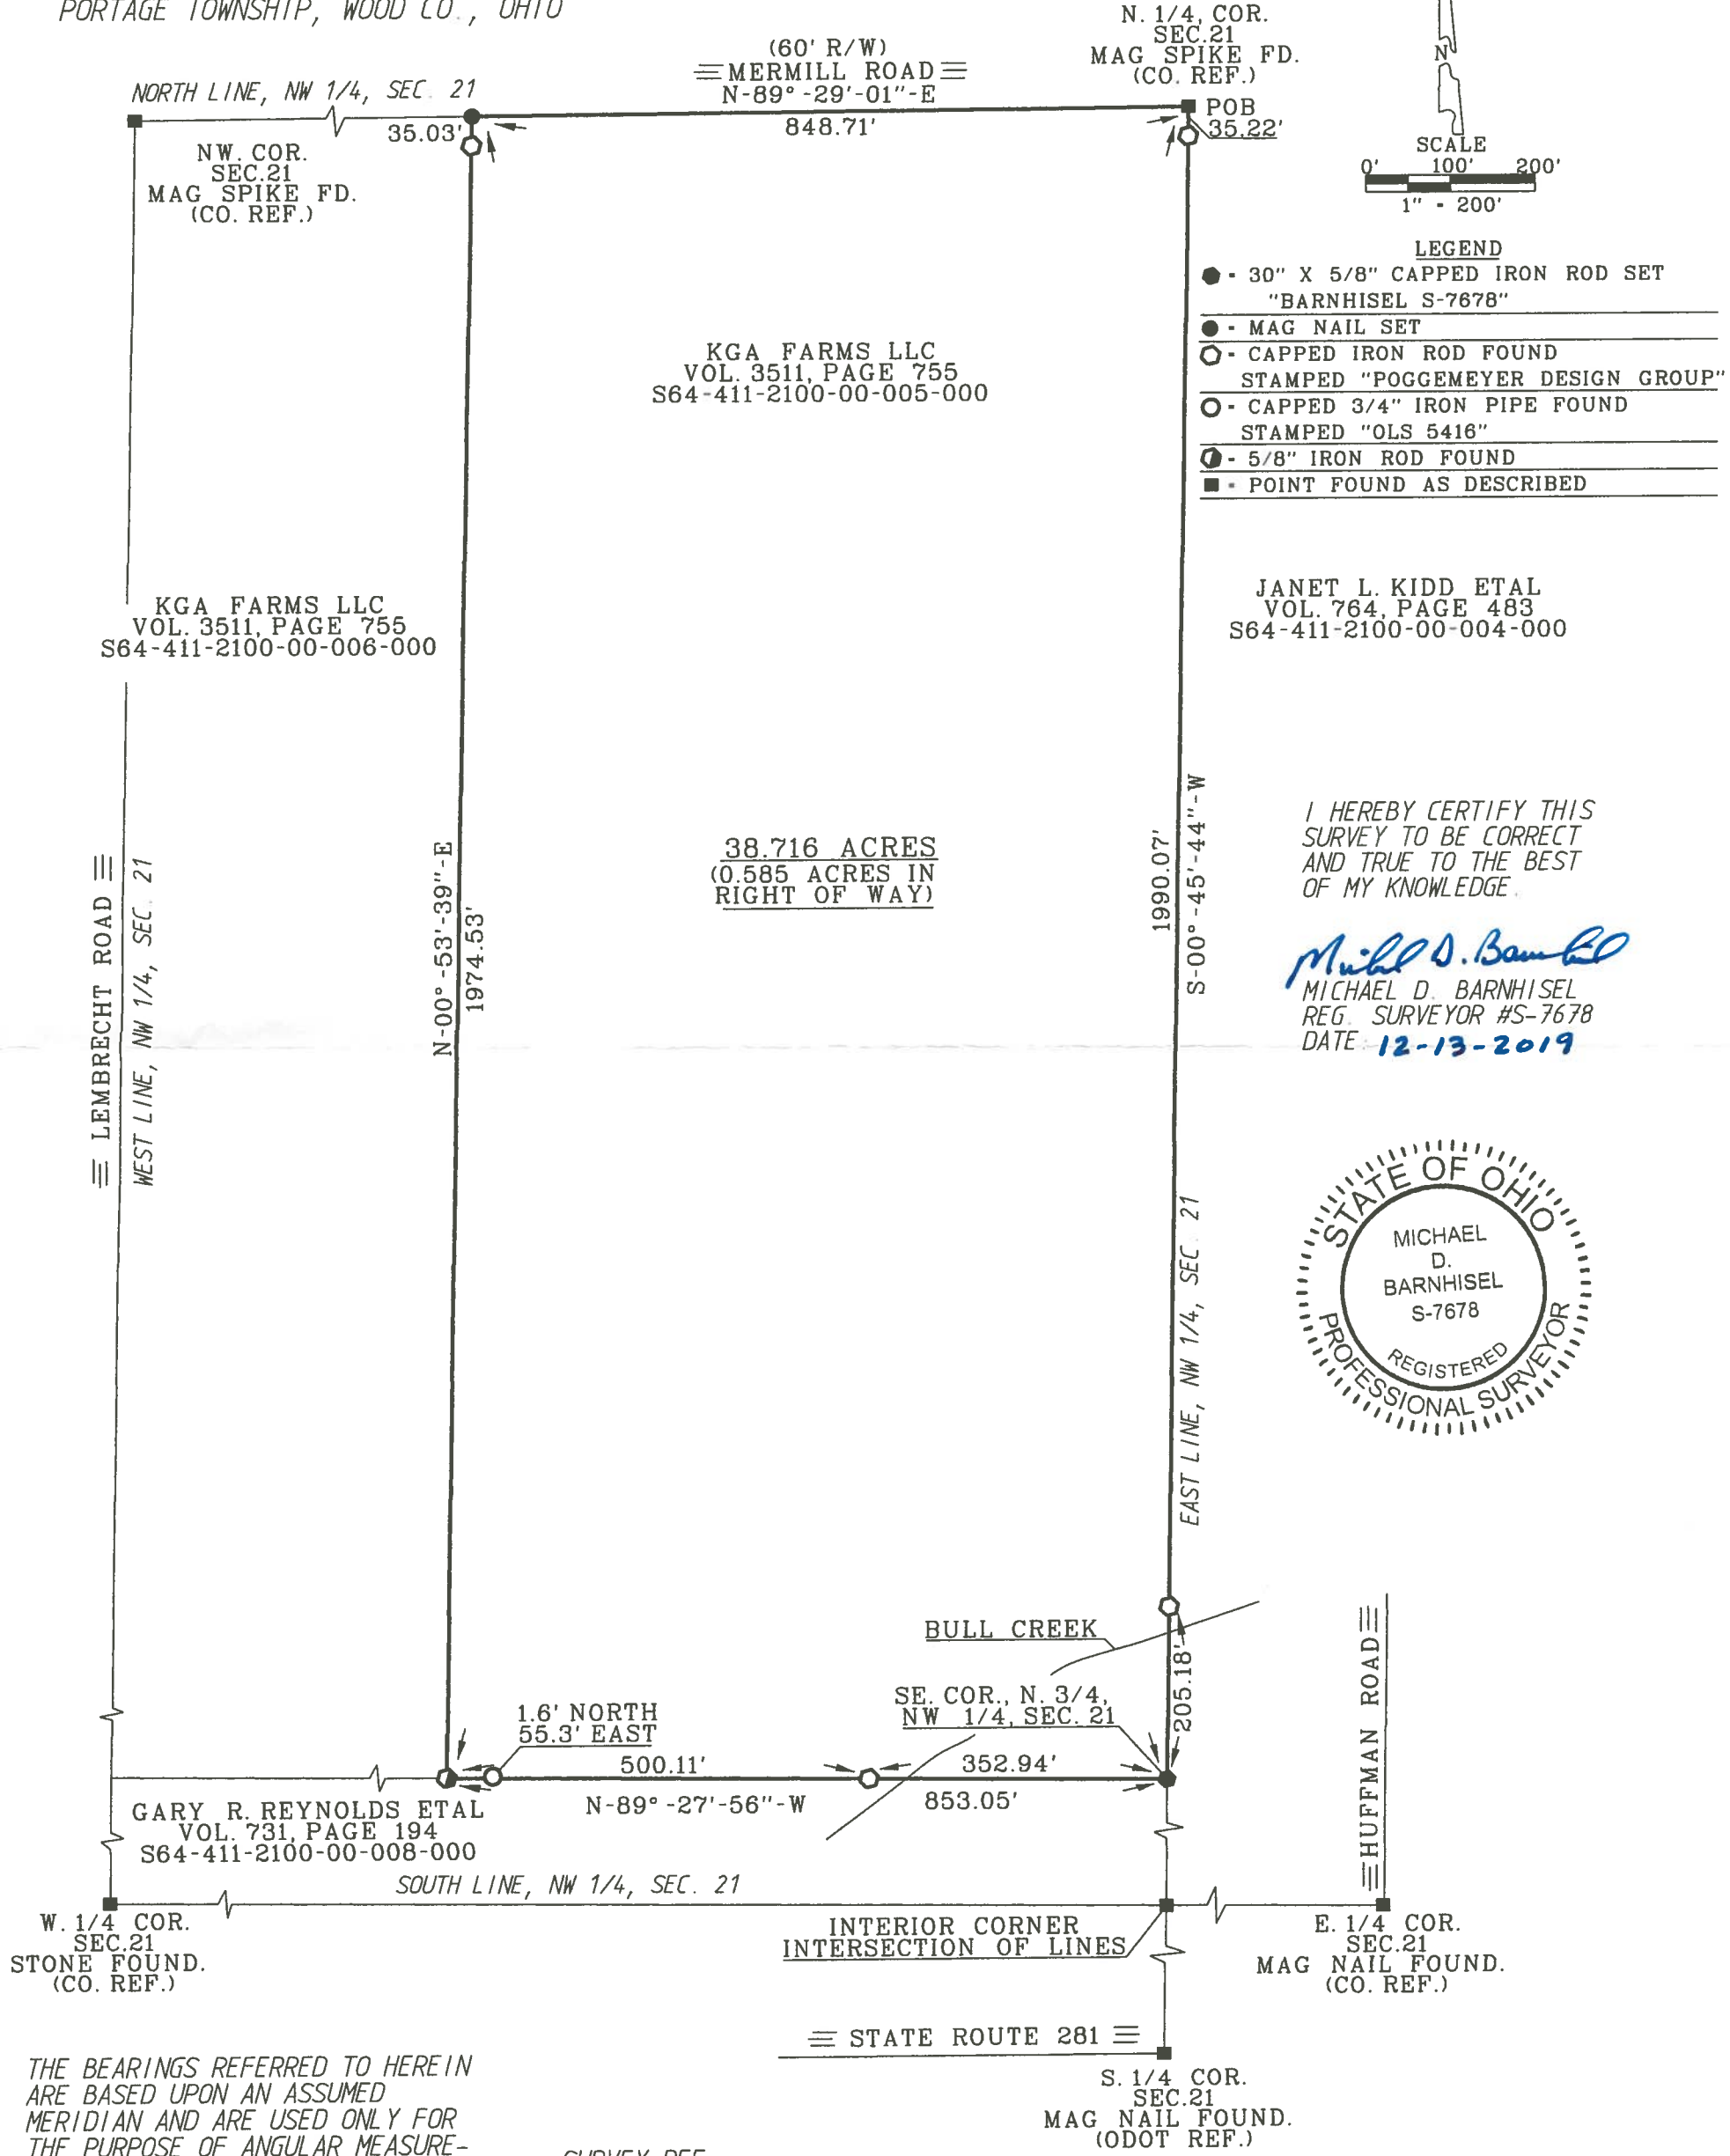

I HEREBY CERTIFY THIS SURVEY TO BE CORRECT AND TRUE TO THE BEST OF MY KNOWLEDGE.

Michael D. Barnhisel
MICHAEL D. BARNHISEL
REG. SURVEYOR #S-7678
DATE: 12-13-2019

THE BEARINGS REFERRED TO HEREIN ARE BASED UPON AN ASSUMED MERIDIAN AND ARE USED ONLY FOR THE PURPOSE OF ANGULAR MEASUREMENTS.

SURVEY REF:
POGGEMEYER DESIGN GROUP 6/26/2000

60' RECORD RIGHT OF WAY FOR MERMILL ROAD AS PER WOOD CO. ENGINEER OFFICE.

Part 1
A
4/6/1