
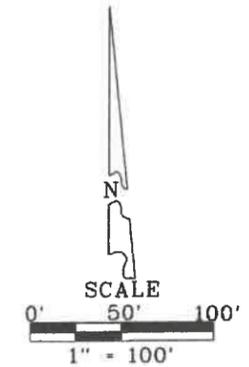


Portage
A
475

SURVEY FOR: KGA FARMS LLC

NW. 1/4 SECTION 21
T-4-N, R-11-E
PORTAGE TOWNSHIP, WOOD CO., OHIO

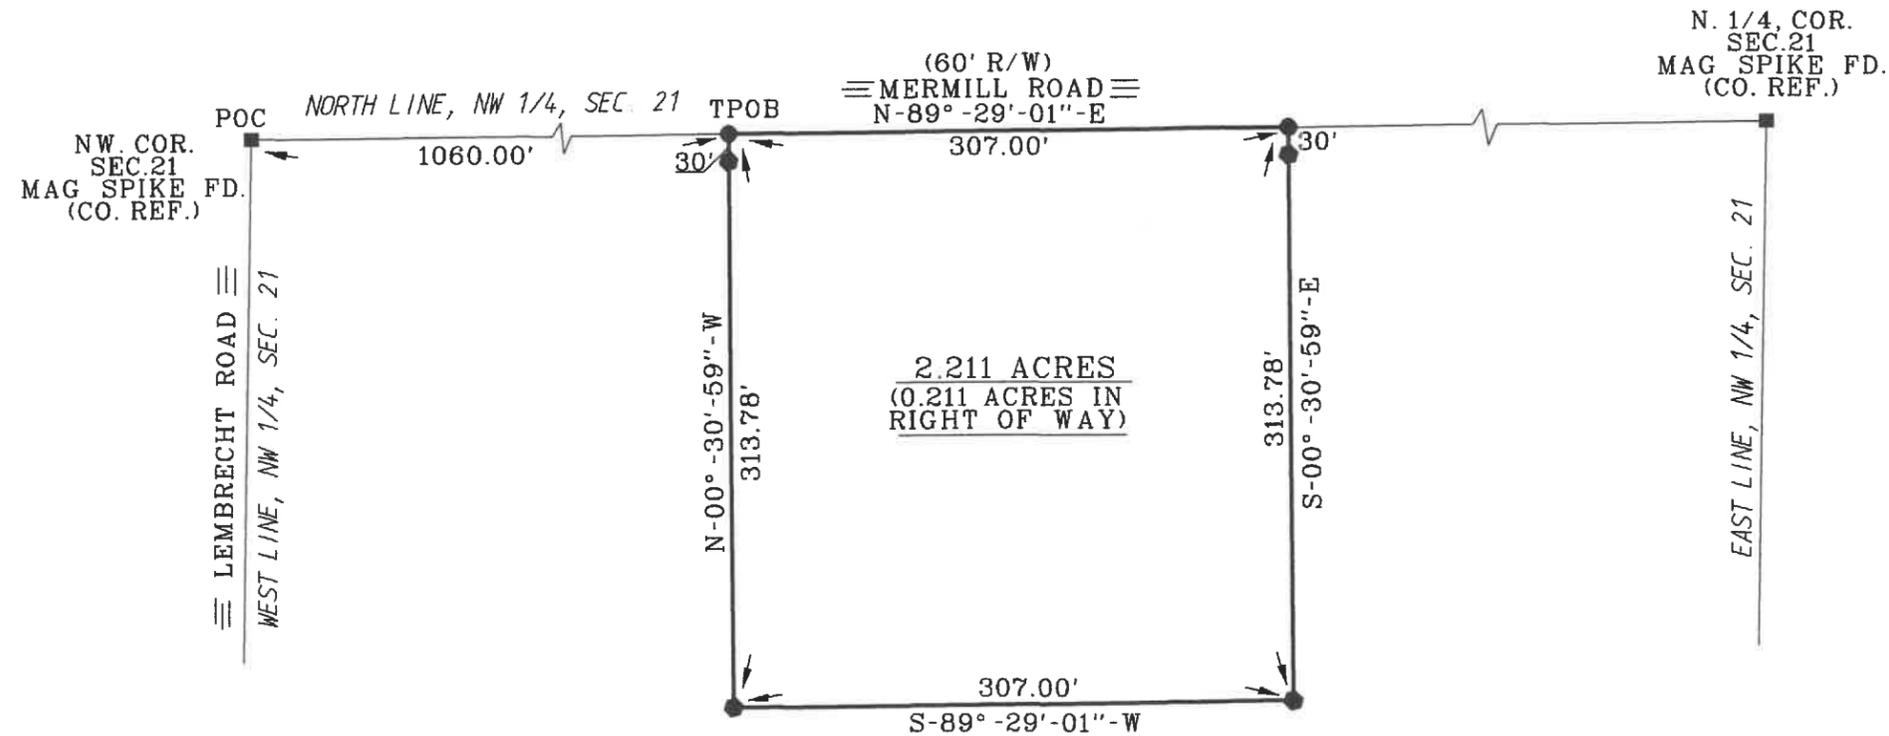

- LEGEND**
- - 30" X 5/8" CAPPED IRON ROD SET "BARNHISEL S-7678"
 - - MAG NAIL SET
 - - POINT FOUND AS DESCRIBED

I HEREBY CERTIFY THIS SURVEY TO BE CORRECT AND TRUE TO THE BEST OF MY KNOWLEDGE.

Michael D. Barnhisel
MICHAEL D. BARNHISEL
REG. SURVEYOR #S-7678
DATE: 10-11-2021

KGA FARMS LLC
VOL. 3511, PAGE 755
S64-411-2100-00-006-000

THE BEARINGS REFERRED TO HEREIN ARE BASED UPON AN ASSUMED MERIDIAN AND ARE USED ONLY FOR THE PURPOSE OF ANGULAR MEASUREMENTS.

60' RECORD RIGHT OF WAY FOR MERMILL ROAD AS PER WOOD CO. ENGINEER OFFICE.

SURVEY REF:
POGGEMEYER DESIGN GROUP 6/26/2000
BARNHISEL SURVEYING 12/13/2019



Portage
A
475