

428
PORTAGE

SURVEY
in


S.E. 1/4, Sec. 22, Portage Twp., Wood Co. O.

Control points found at points shown thus \blacktriangle
Iron pipe set at points shown thus \odot
P.K. Nails set at points shown thus X

N.E. Cor.
S.E. 1/4

Surveyed by H. Moran
Mar. 1976 Reg. Sur. 890

Cloverdale Rd.
E. Line S.E. 1/4

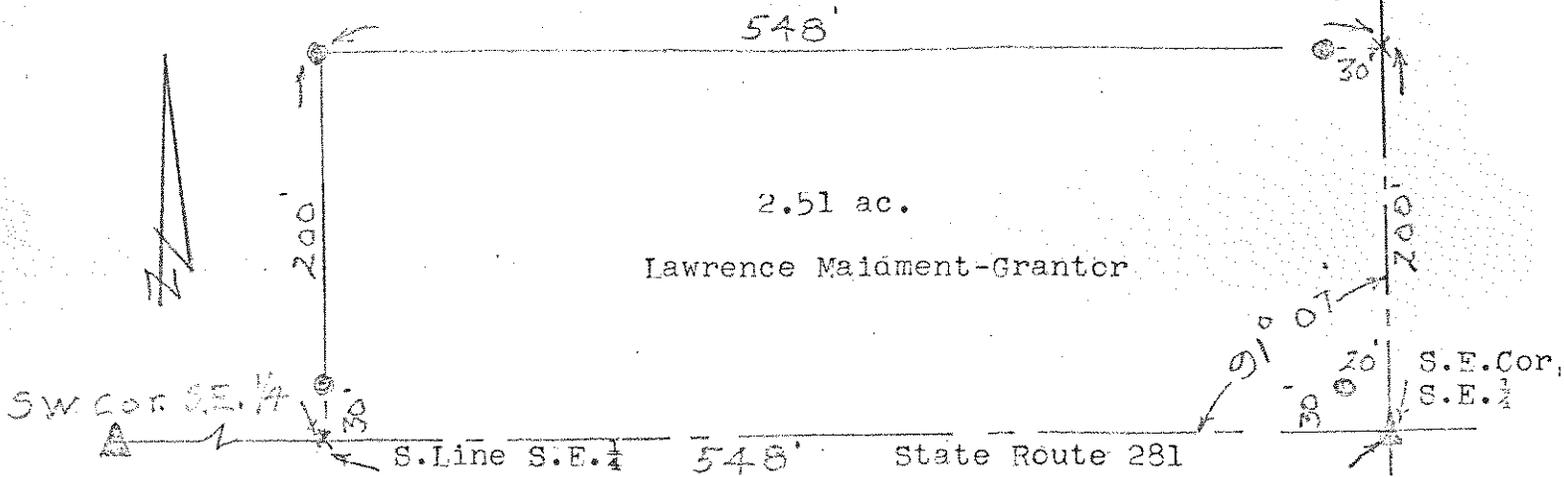

Description

A parcel of land located in the South East 1/4 of Section 22, T 4 N-R 11 P Portage Township, Wood County, Ohio and described as follows; beginning at the South East Corner of the said South East 1/4; thence north along the East line of the said South East 1/4 a distance of 200 feet; thence westerly parallel to the South line of the said South East 1/4 a distance of 548 feet; thence south parallel to the said East line a distance of 299 feet to the said South line; thence easterly along the said South line a distance of 548 feet to the place of beginning and containing 2.51 acres of land more or less but subject to easement for legal highways.

428
PORTAGE