

Portage
B
335

SURVEY FOR: MARIANNE G. COOPER

PT. SW 1/4, SEC. 32
T-4-N, R-11-E
PORTAGE TWP., WOOD CO., OHIO

Marianne G. Cooper LE etal
Vol. 3033, Pg. 785
S64-411-3200-00-004-500

Michael T. Lentz etal
Vol. 2025, Pg. 34
S64-411-3200-00-094-100

9.778 Acres
0.499 Acres in
Right of Way



SCALE




LEGEND

- = Capped 5/8 Inch Iron Rod Set
- = P.K. Nail Set
- = Capped 5/8 Inch Iron Rod Fd
- = P.K. Nail Fd

I HEREBY CERTIFY THIS SURVEY TO BE CORRECT AND TRUE TO THE BEST OF MY KNOWLEDGE.

Michael D. Barnhise
MICHAEL D. BARNHISEL
REG. SURVEYOR #S-7678
MARCH 01, 2011.

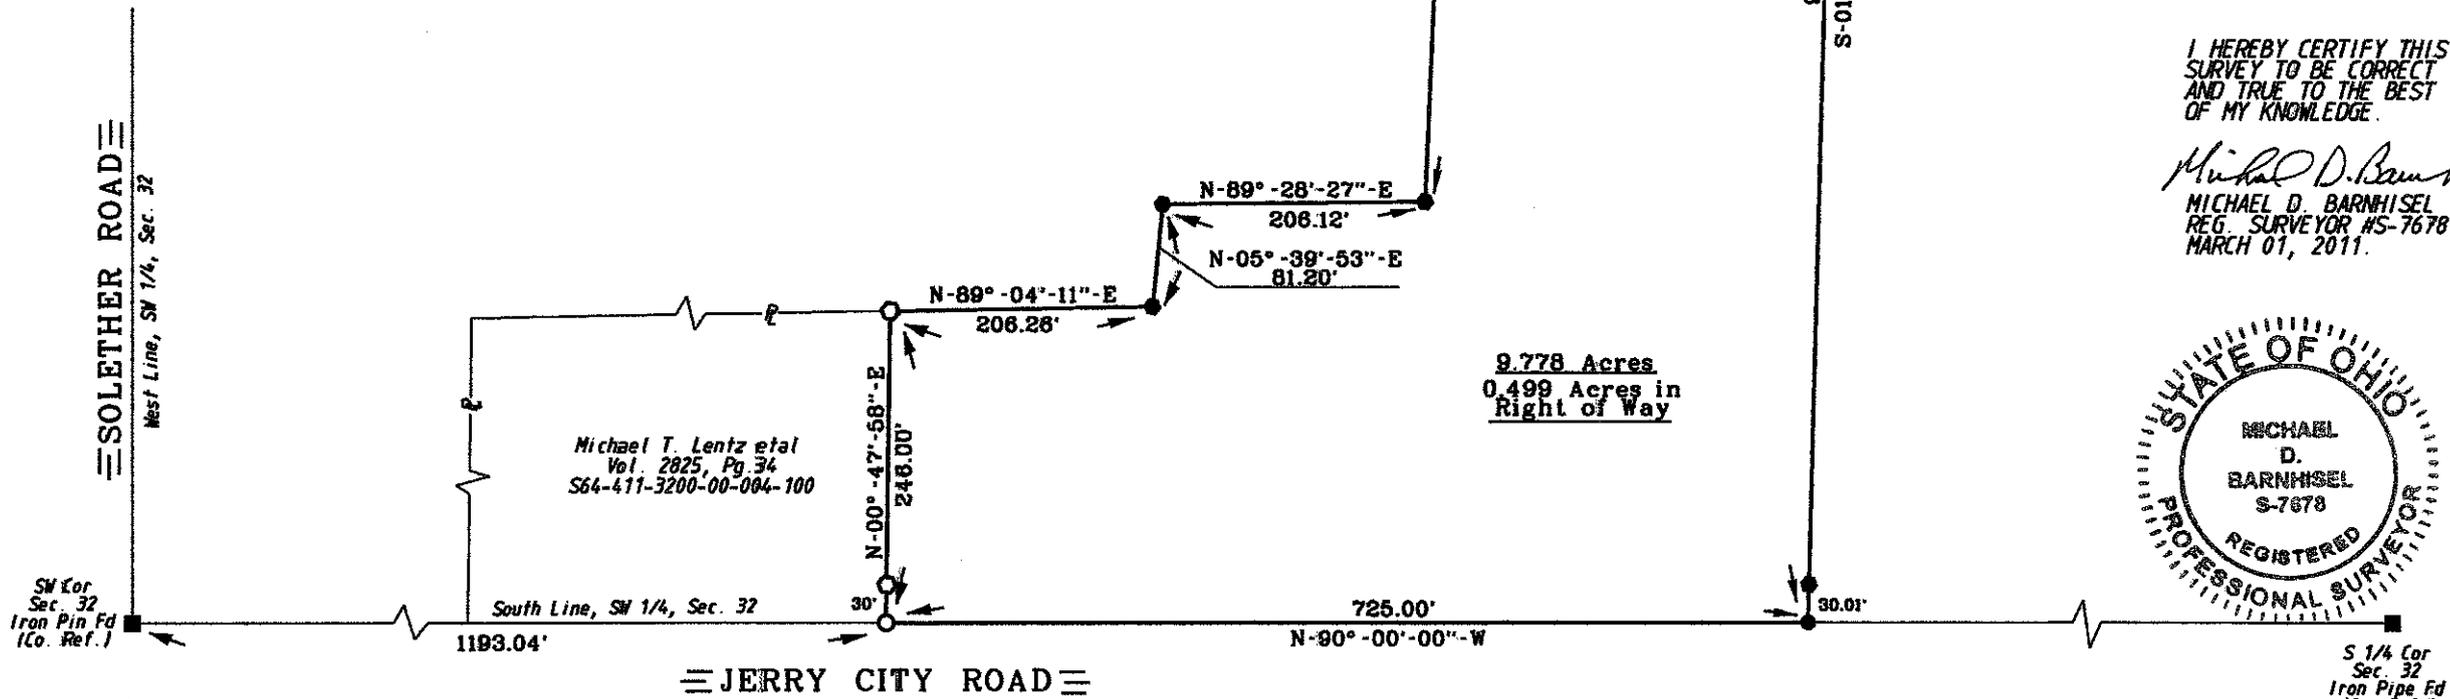

The bearings referred to herein are based upon an assumed meridian and are used only for the purpose of angular measurement.

(60' Record Right of Way as per Wood Co. Engineer's Office)

Portage
B
335