



SURVEY FOR V. HAMPSHIRE
PT. E-70-ACRES SE 1/4 SEC. 33, T4N, R11E
PORTAGE TOWNSHIP, JERRY CITY, OHIO

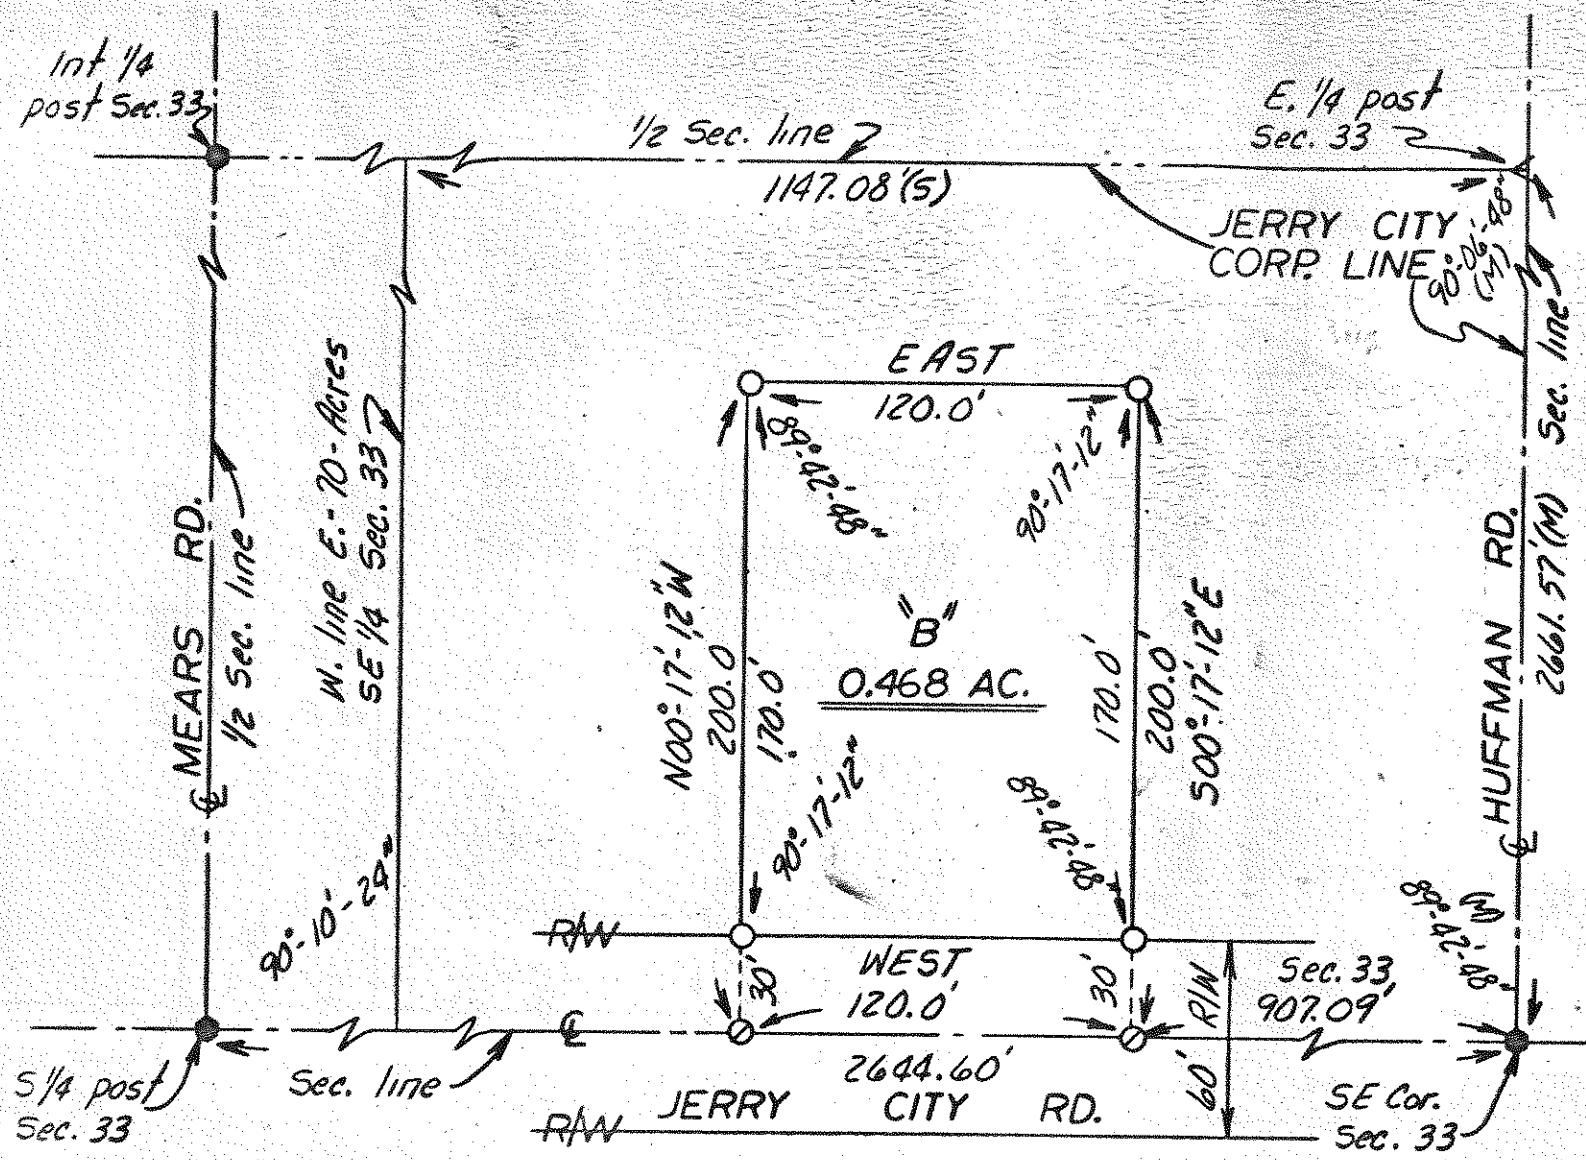

- LEGEND**
- Iron pin (fd)
 - < Angle iron (fd)
 - (M) Measured distance or angle
 - (S) Survey distance or angle
 - ⊙ Spike & shiner set
 - Iron pipe set

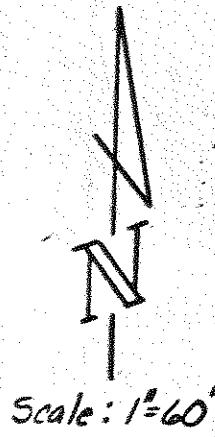

NOTE: Reference is made to survey by W. H. Wood Oct. 29, 1903 - Vol. 5, Page 111, Wood County Survey Records.

We hereby certify the above described parcel was surveyed during Sept. 1974. All distances are in feet and decimals thereof.

LESTER H. POGGEMEYER, P.E., INC.
Engineers & Surveyors, Bowling Green, Ohio
Arthur O. Lybarger
Arthur O. Lybarger — Reg. Surveyor #4419