


MONUMENT LEGEND


MONUMENT	DESCRIPTION
A	FOUND RAILROAD SPIKE 3" BELOW SURFACE
B	1/2" IRON PIN 3" BELOW SURFACE (BENT)
C,D	1/2" IRON PIPE
E	1/2" IRON PIN WITH CAP STAMPED 5384
F-H,N	5/8" IRON PIPE
K-M	SET 5/8" IRON PIN WITH YELLOW CAP STAMPED "BRYAN D. ELLIS 8292"

GRAPHIC SCALE

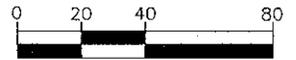

(IN FEET)
1 inch = 60 ft

Rossford B 106

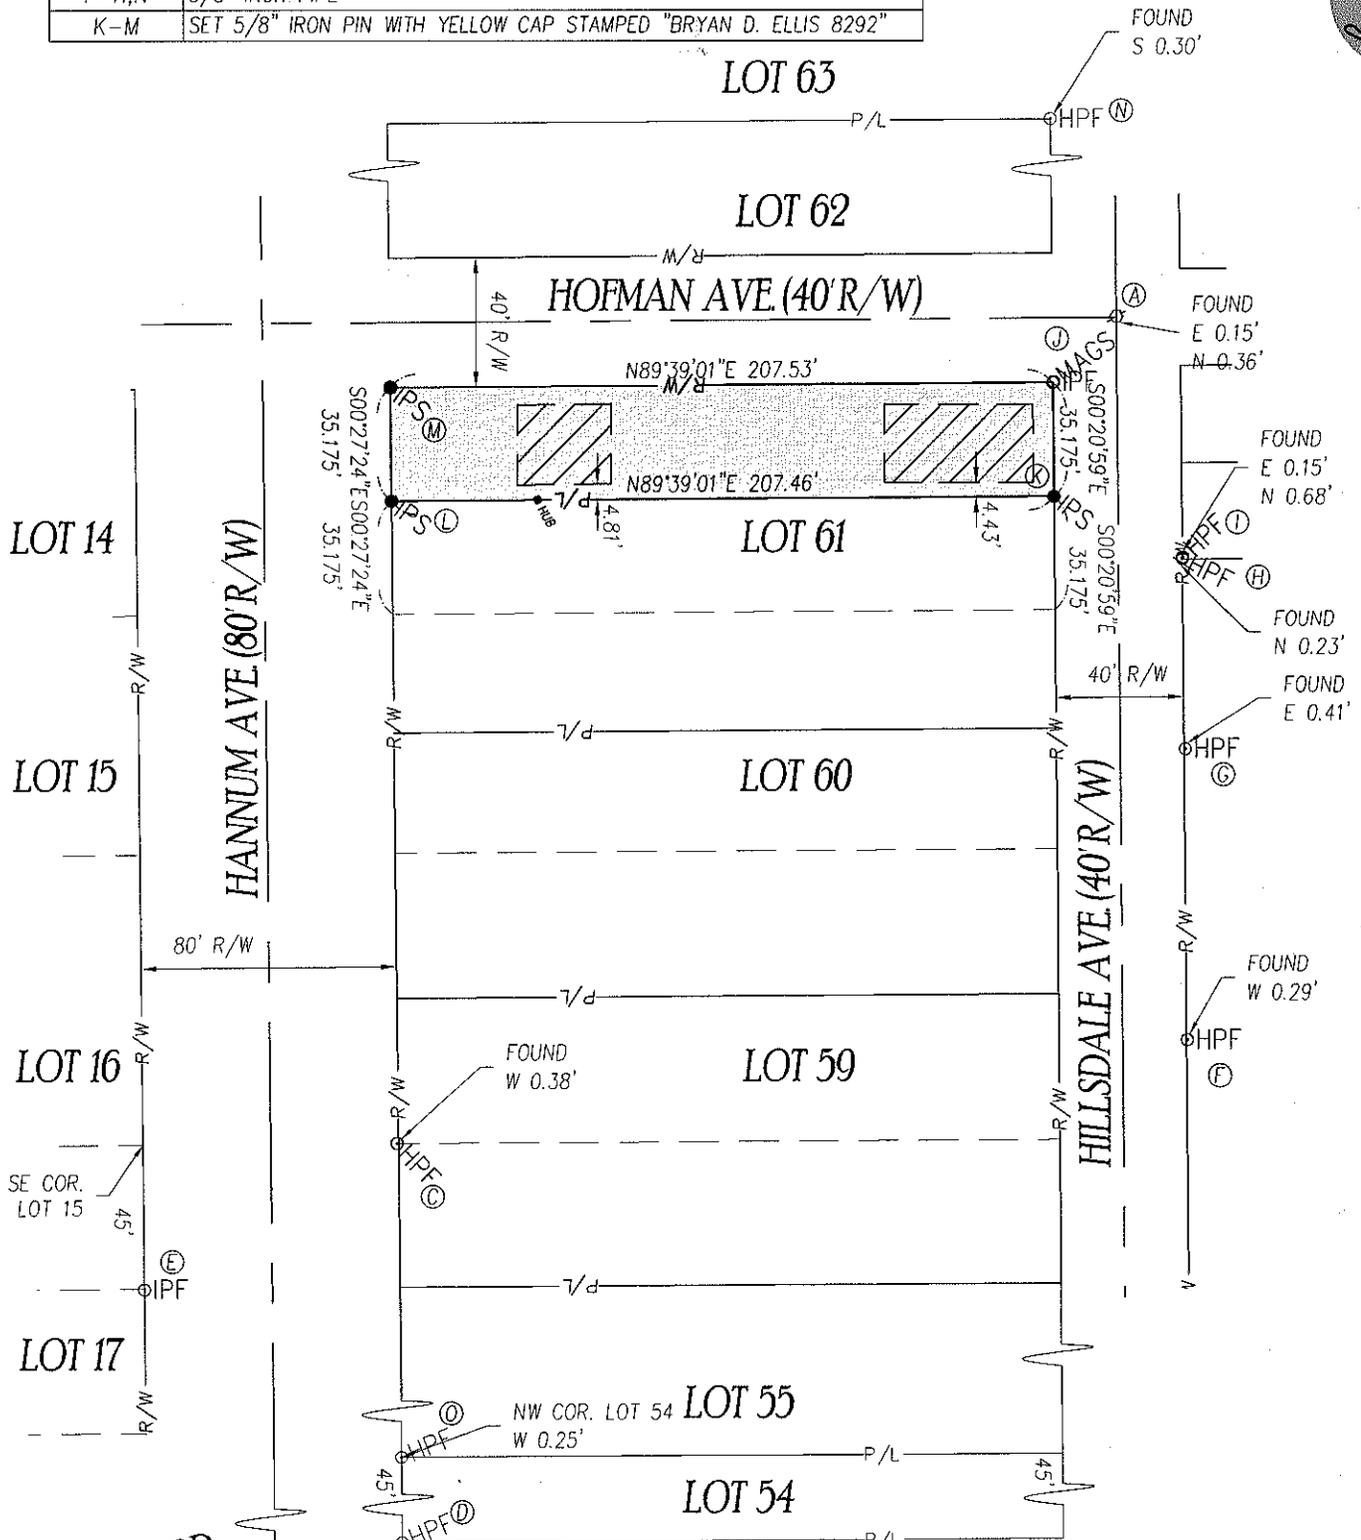



SURVEYORS REPORT

USED MONUMENTS "D" & "E" FOR HANNUM AVE. ALIGNMENT & BASIS OF BEARINGS AND ALIGNMENT OF PLAT.

CHECKED INTO VARIOUS OTHER FOUND POINTS IN THIS AREA. POINTS "A" AND "B" ARE NOT SHOWN ON THE ORIGINAL PLAT.

This is to certify to MR. HAL GREEN that this plat of survey 04/01/11 was made in accordance with "Minimum Standards for Boundary Surveys in the State of Ohio" as adopted 5-1-80 of the Administrative Code, Chapter 4733-37. Local governing requirements, if more stringent, shall be adhered to.

BRYAN D. ELLIS, P.L.S.
REGISTERED SURVEYOR NO. 8292

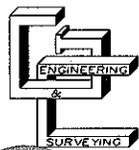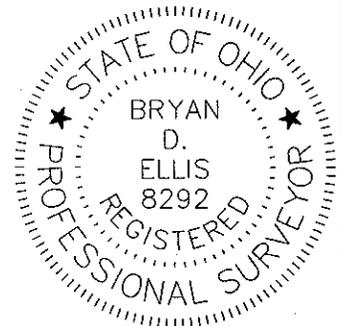

GLASS CITY
ENGINEERING & SURVEYING, LLC
2105 PERTH ST., Toledo, Ohio 43607
(419) 283-8362, Fax (419) 539-9867

SURVEY FOR MR. HAL GREEN

PARCEL I.D #T68-300-800112001000
NORTH HALF OF LOT 61 OF HALSTED HEIGHTS, CITY OF
ROSSFORD, WOOD COUNTY, OHIO

ORDER NO.
340-1101

Rossford B 106

60 DATE 04-01-11

BY: BDE CHECKED: BDE

EMAIL: BLACKBIRD_1@MSN.COM

SHEET 1 OF 1