


216  
ROSSFORD

216  
ROSSFORD

# SURVEY FOR G. ANDRYC

PART OF R.T. 81, U.S.R. T3

ROSSFORD, OHIO

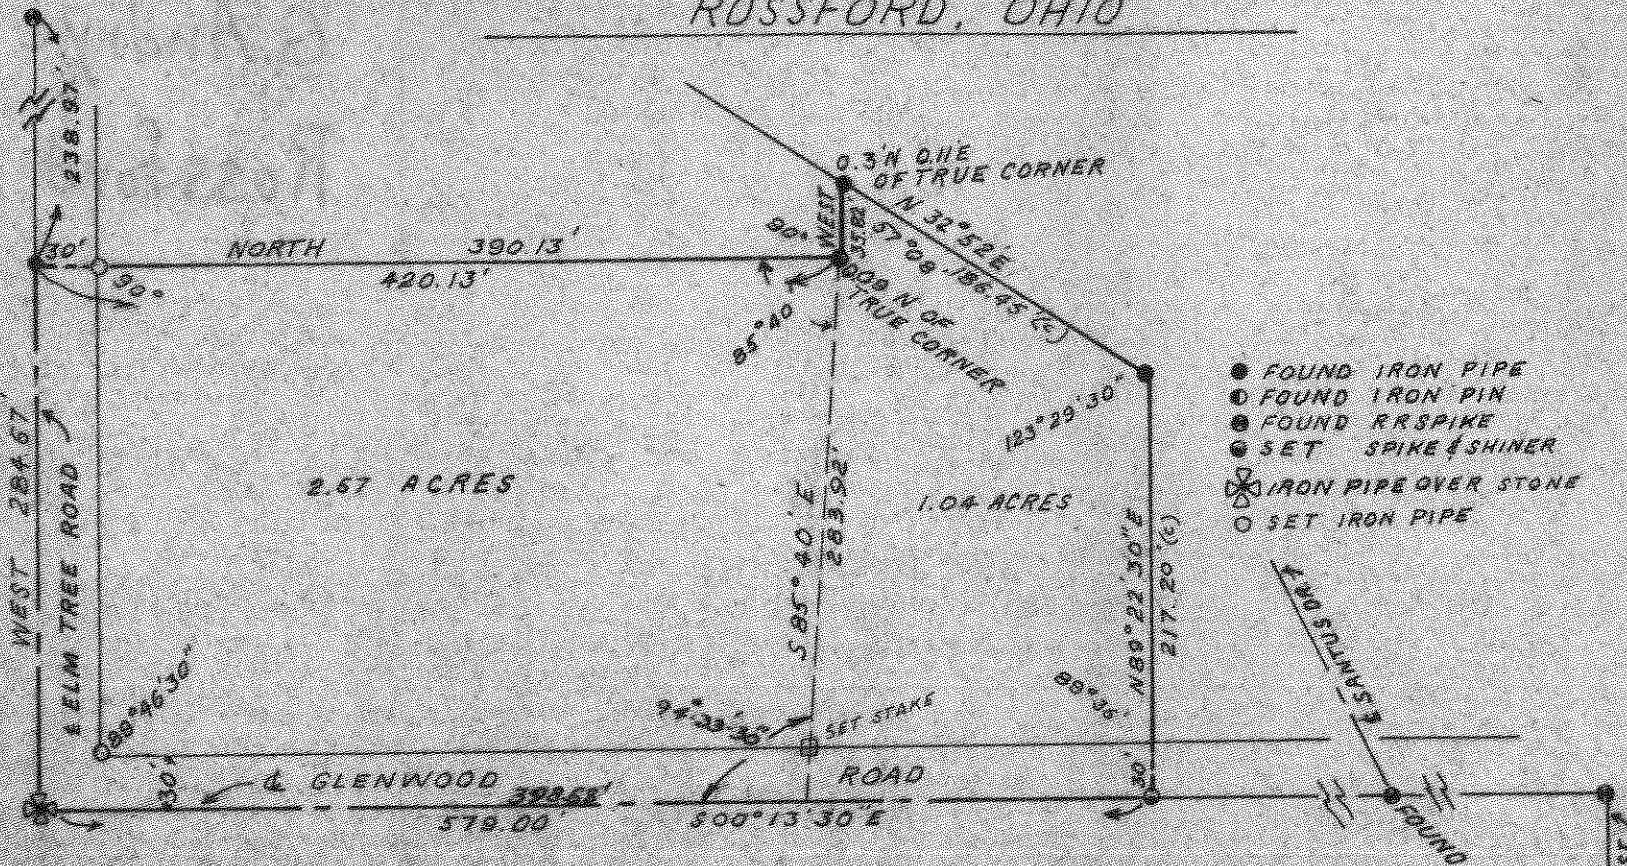

- FOUND IRON PIPE
- ⊙ FOUND IRON PIN
- ⊙ FOUND RR SPIKE
- ⊙ SET SPIKE & SHINER
- ⊗ IRON PIPE OVER STONE
- SET IRON PIPE

WE HEREBY CERTIFY THAT DURING AUG. 1969  
 THE ABOVE DESCRIBED PARCEL WAS SURVEYED ALL  
 DISTANCES ARE IN FEET AND DECIMALS THEREOF

*Arthur O. Lybarger*

ARTHUR O. LYBARGER REG. SURVEYOR 4418  
 LESTER H. POGGEMEYER  
 CONSULTING ENGINEER & SURVEYOR BOWLING GREEN, OHIO

69675