
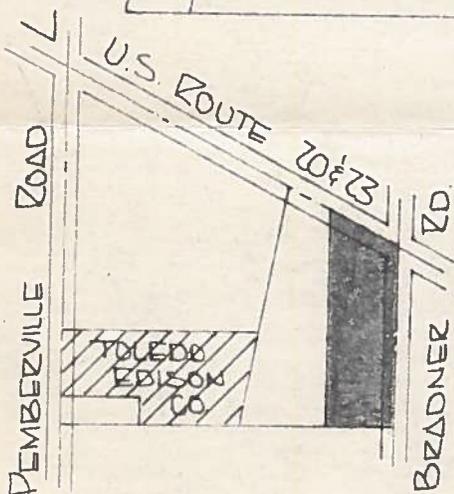


TROY
730

PARCEL #128-A LEWIS W. & ZUTLI E. WEGMAN

T.C. ORDER No. Z42976-Δ

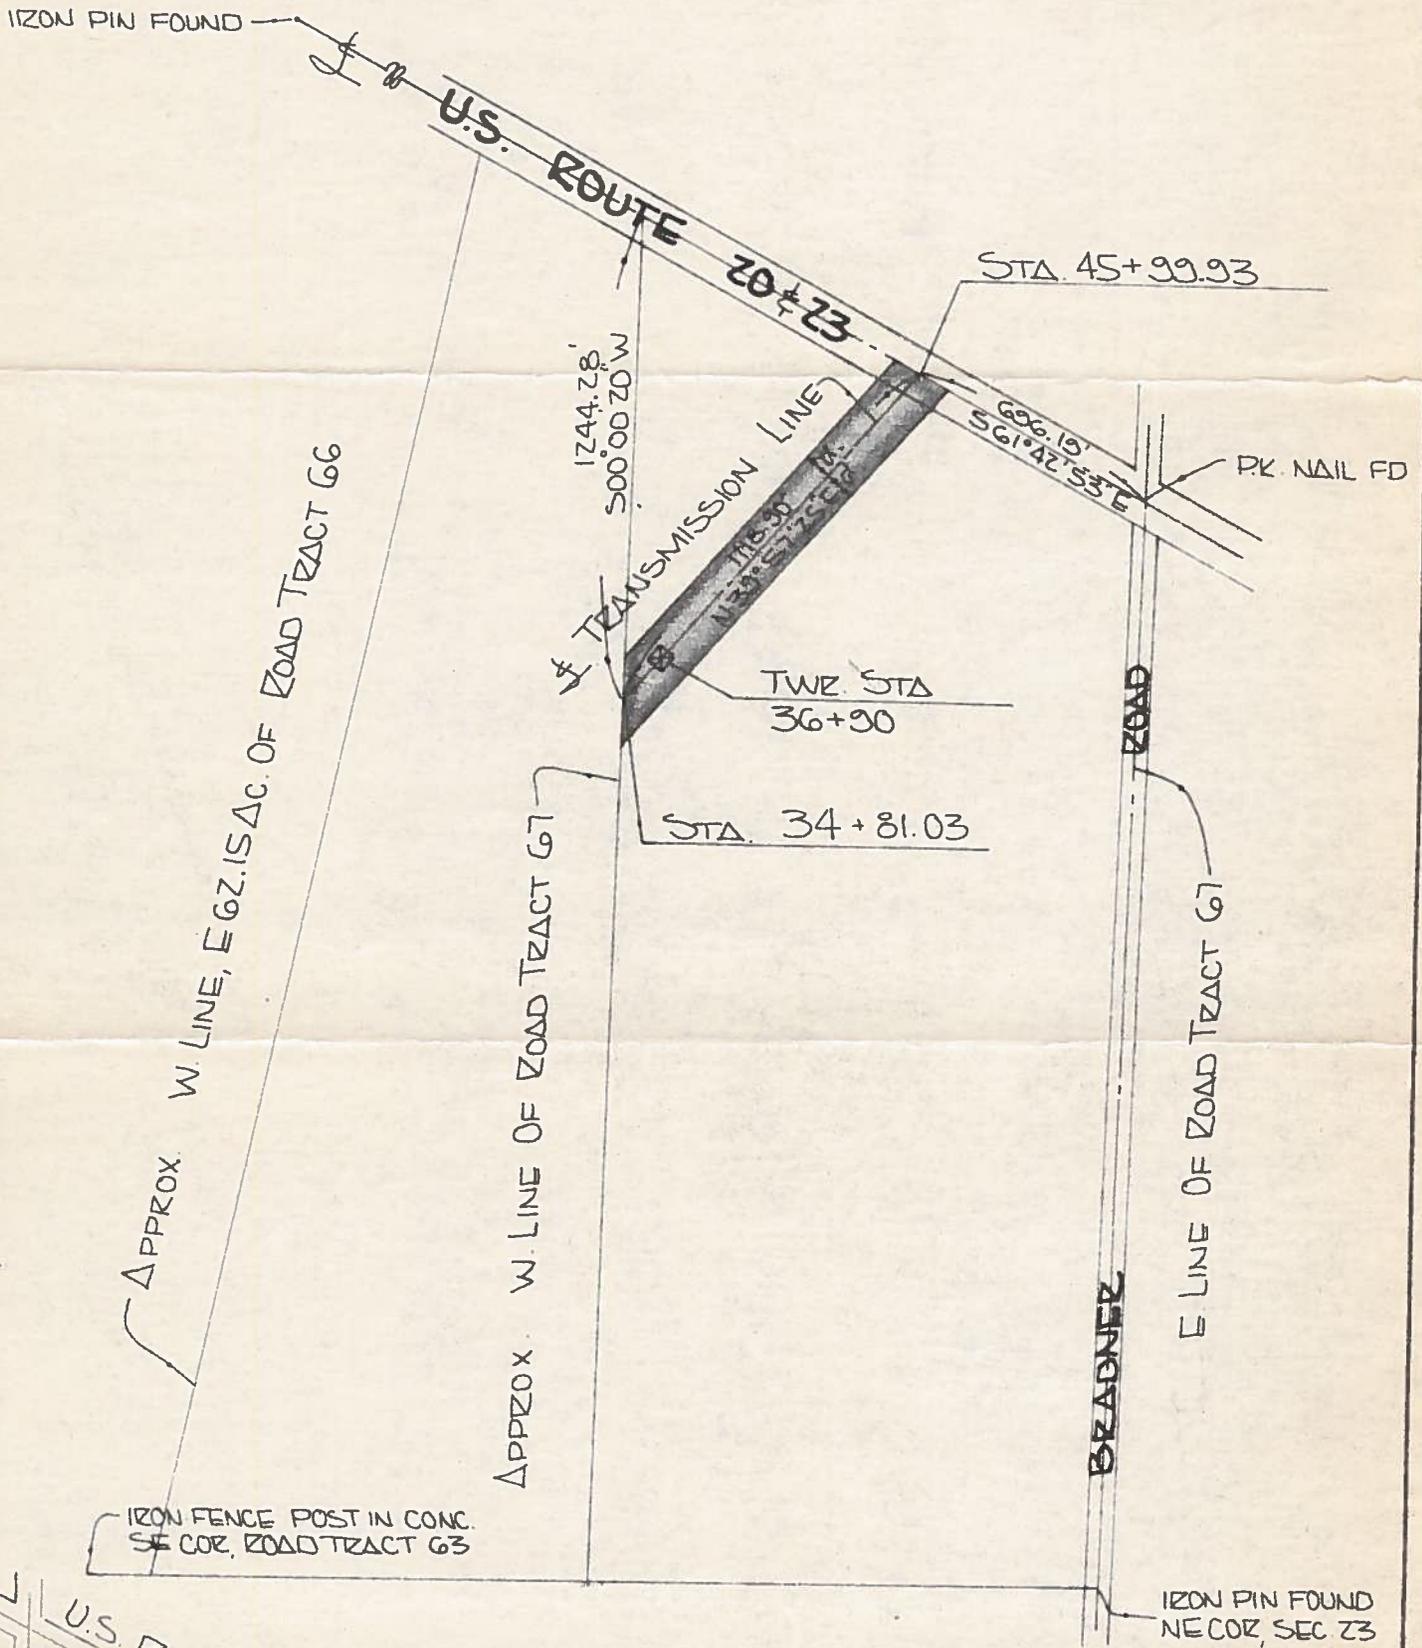

LOCATION

ROAD TRACTS 62-63-66-67, T6N, R12E
TROY TOWNSHIP
WOOD COUNTY, OHIO

I hereby certify that all bearings and distances as shown hereon are determined to the best of my ability from reasonable research and occupation lines. These lines were accepted due to the fact that several road tract corners could not be located.

EXHIBIT A

PARCEL #128-A

EASEMENT AREA = 3.85 Δc ±

THE TOLEDO EDISON Co.	
DAVIS - BESSE	
LEMOYNE SEGMENT	
J.C. ANDRUS SURVEY Co.	
DATE 7/30/71	DRAWN BY JPB

TROY
730