


TROY
711

S U R V E Y

in
N.E. $\frac{1}{4}$, Sec. 35, Troy Township
Wood Co. O.

" " N.E. Cor. of
" A N.E. $\frac{1}{4}$ of Sec. 35-Found Iron Pin.
" B S.E. Cor. of N.E. $\frac{1}{4}$ of Sec. 35-Found Iron Pin.

Iron pipe set at points shown thus ●
Nails set at points shown thus x

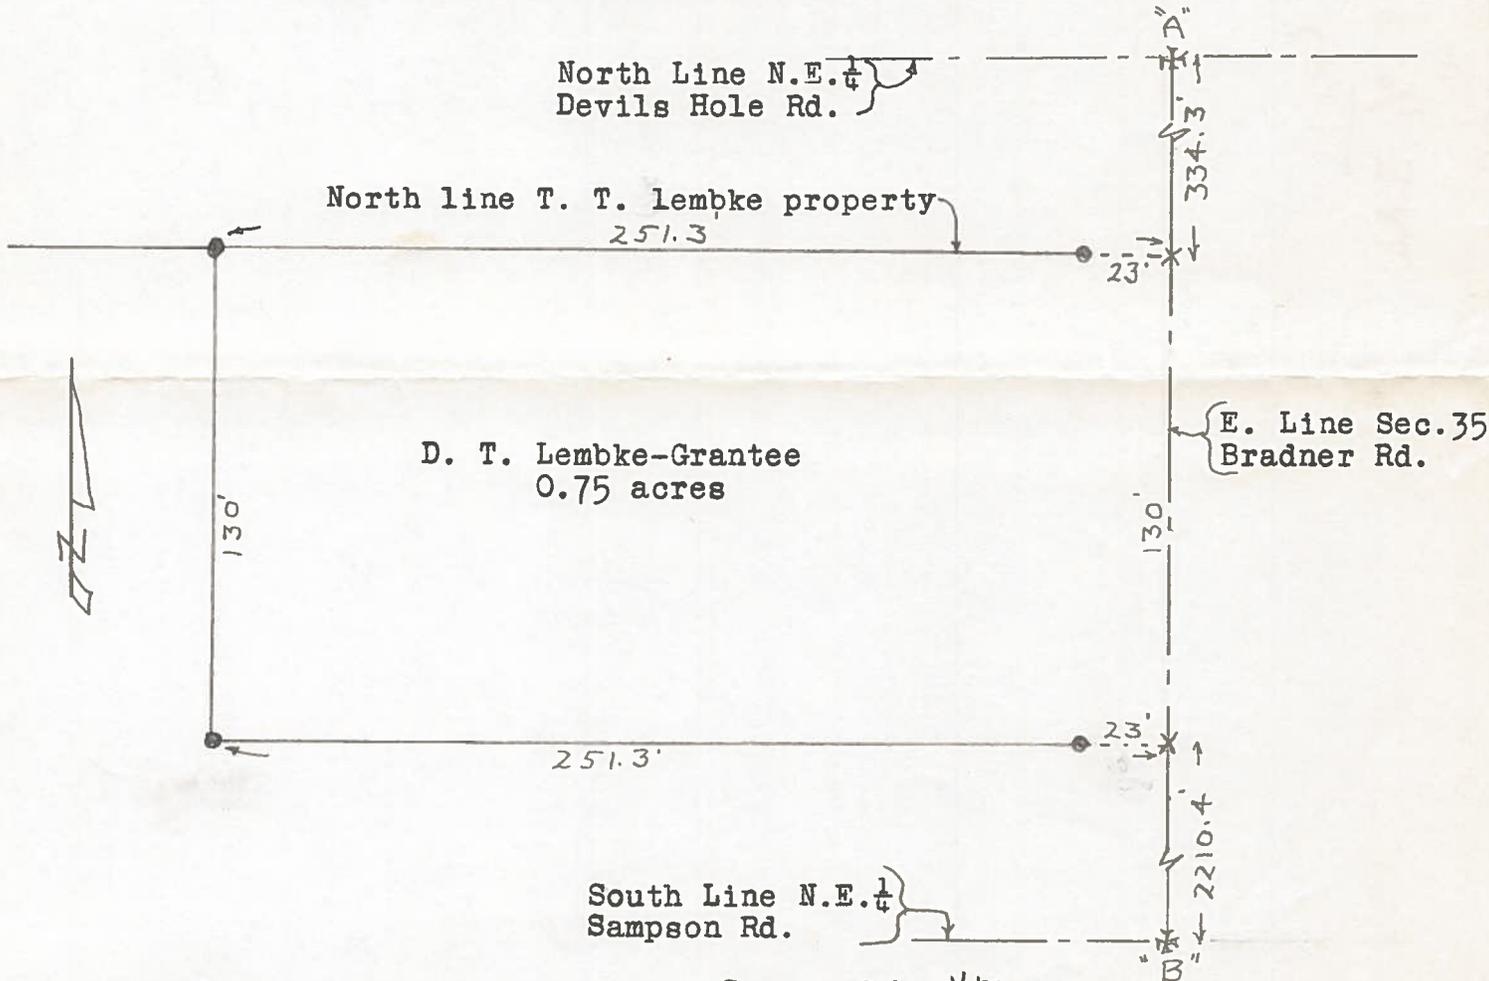

Surveyed by H Morgan
July 1968 Reg. Sur. 890

Description of parcel being conveyed.

A parcel of land located in the North East $\frac{1}{4}$ of Section 35, T 6 N-R 12 E, Troy Township, Wood County, Ohio and described as follows; Beginning at a point on the East Line of the said Section 35 a distance of 334.3 feet south of the North East Corner of the said Section, said point being on the north line of the Grantors property; thence continuing southerly along the said East Line a distance of 130.0 feet; thence westerly parallel to the said north line a distance of 251.3 feet; thence northerly parallel to the said East Line a distance of 130.0 feet to the north line of the Grantors property; thence easterly along the said north line a distance of 251.3 feet to the place of beginning and containing 0.75 acres of land more or less but subject to easement for legal highways.

TROY
711