


S U R V E Y
in
S.E. $\frac{1}{4}$, Sec. 12, Washington Twp.
Wood Co. O.

R.R. Spk. found at point shown thus ○
Iron pipe found at points shown thus ●

Gerald Myers-Grantor

Surveyed by H. Mason
June 1975 Reg. Sur. 890

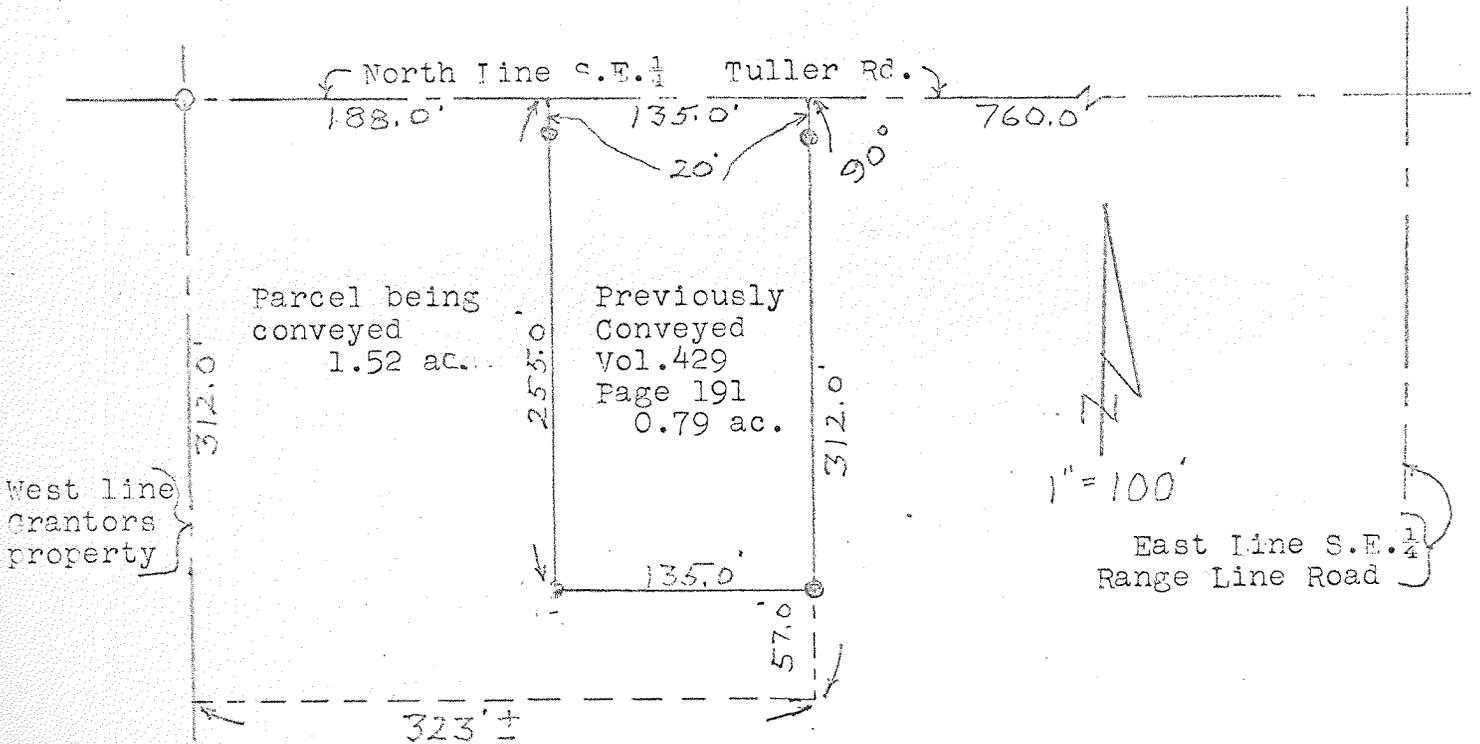

A parcel of land located in the South East $\frac{1}{4}$ of Section 12, Town 5 North Range 9 East, Washington Township, Wood County, Ohio and described as follows; beginning at a point on the North Line of the said South East $\frac{1}{4}$ a distance of 895.0 feet west of the North East Corner of the said South East $\frac{1}{4}$; thence southerly at right angles to the said North Line and along the west line of a previously conveyed parcel of land acquisition of title and description recorded in Volume 429 Page 191 Wood County Deeds, a distance of 255.0 feet; thence easterly along the south line of the said parcel a distance of 135.0 feet to the east line of the said parcel; thence southerly along the said east line produced south a distance of 57.0 feet; thence westerly parallel to the North Line of the said South East $\frac{1}{4}$ a distance of approximately 323.0 feet to the Grantors west line; thence northerly along the said west line a distance of 312.0 feet to the said North Line; thence easterly along the said North Line a distance of 188.0 feet to the place of beginning and containing 1.52 acres of land more or less but subject to easement for legal highways.

438
WASHINGTON

438
WASHINGTON