


# PLAT OF SURVEY

STATE OF OHIO, COUNTY OF WOOD, TOWNSHIP OF WASHINGTON,  
A PORTION OF THE NE 1/4 OF SECTION 14,  
TOWNSHIP 5 NORTH, RANGE 9 EAST, FIRST PRINCIPAL MERIDIAN

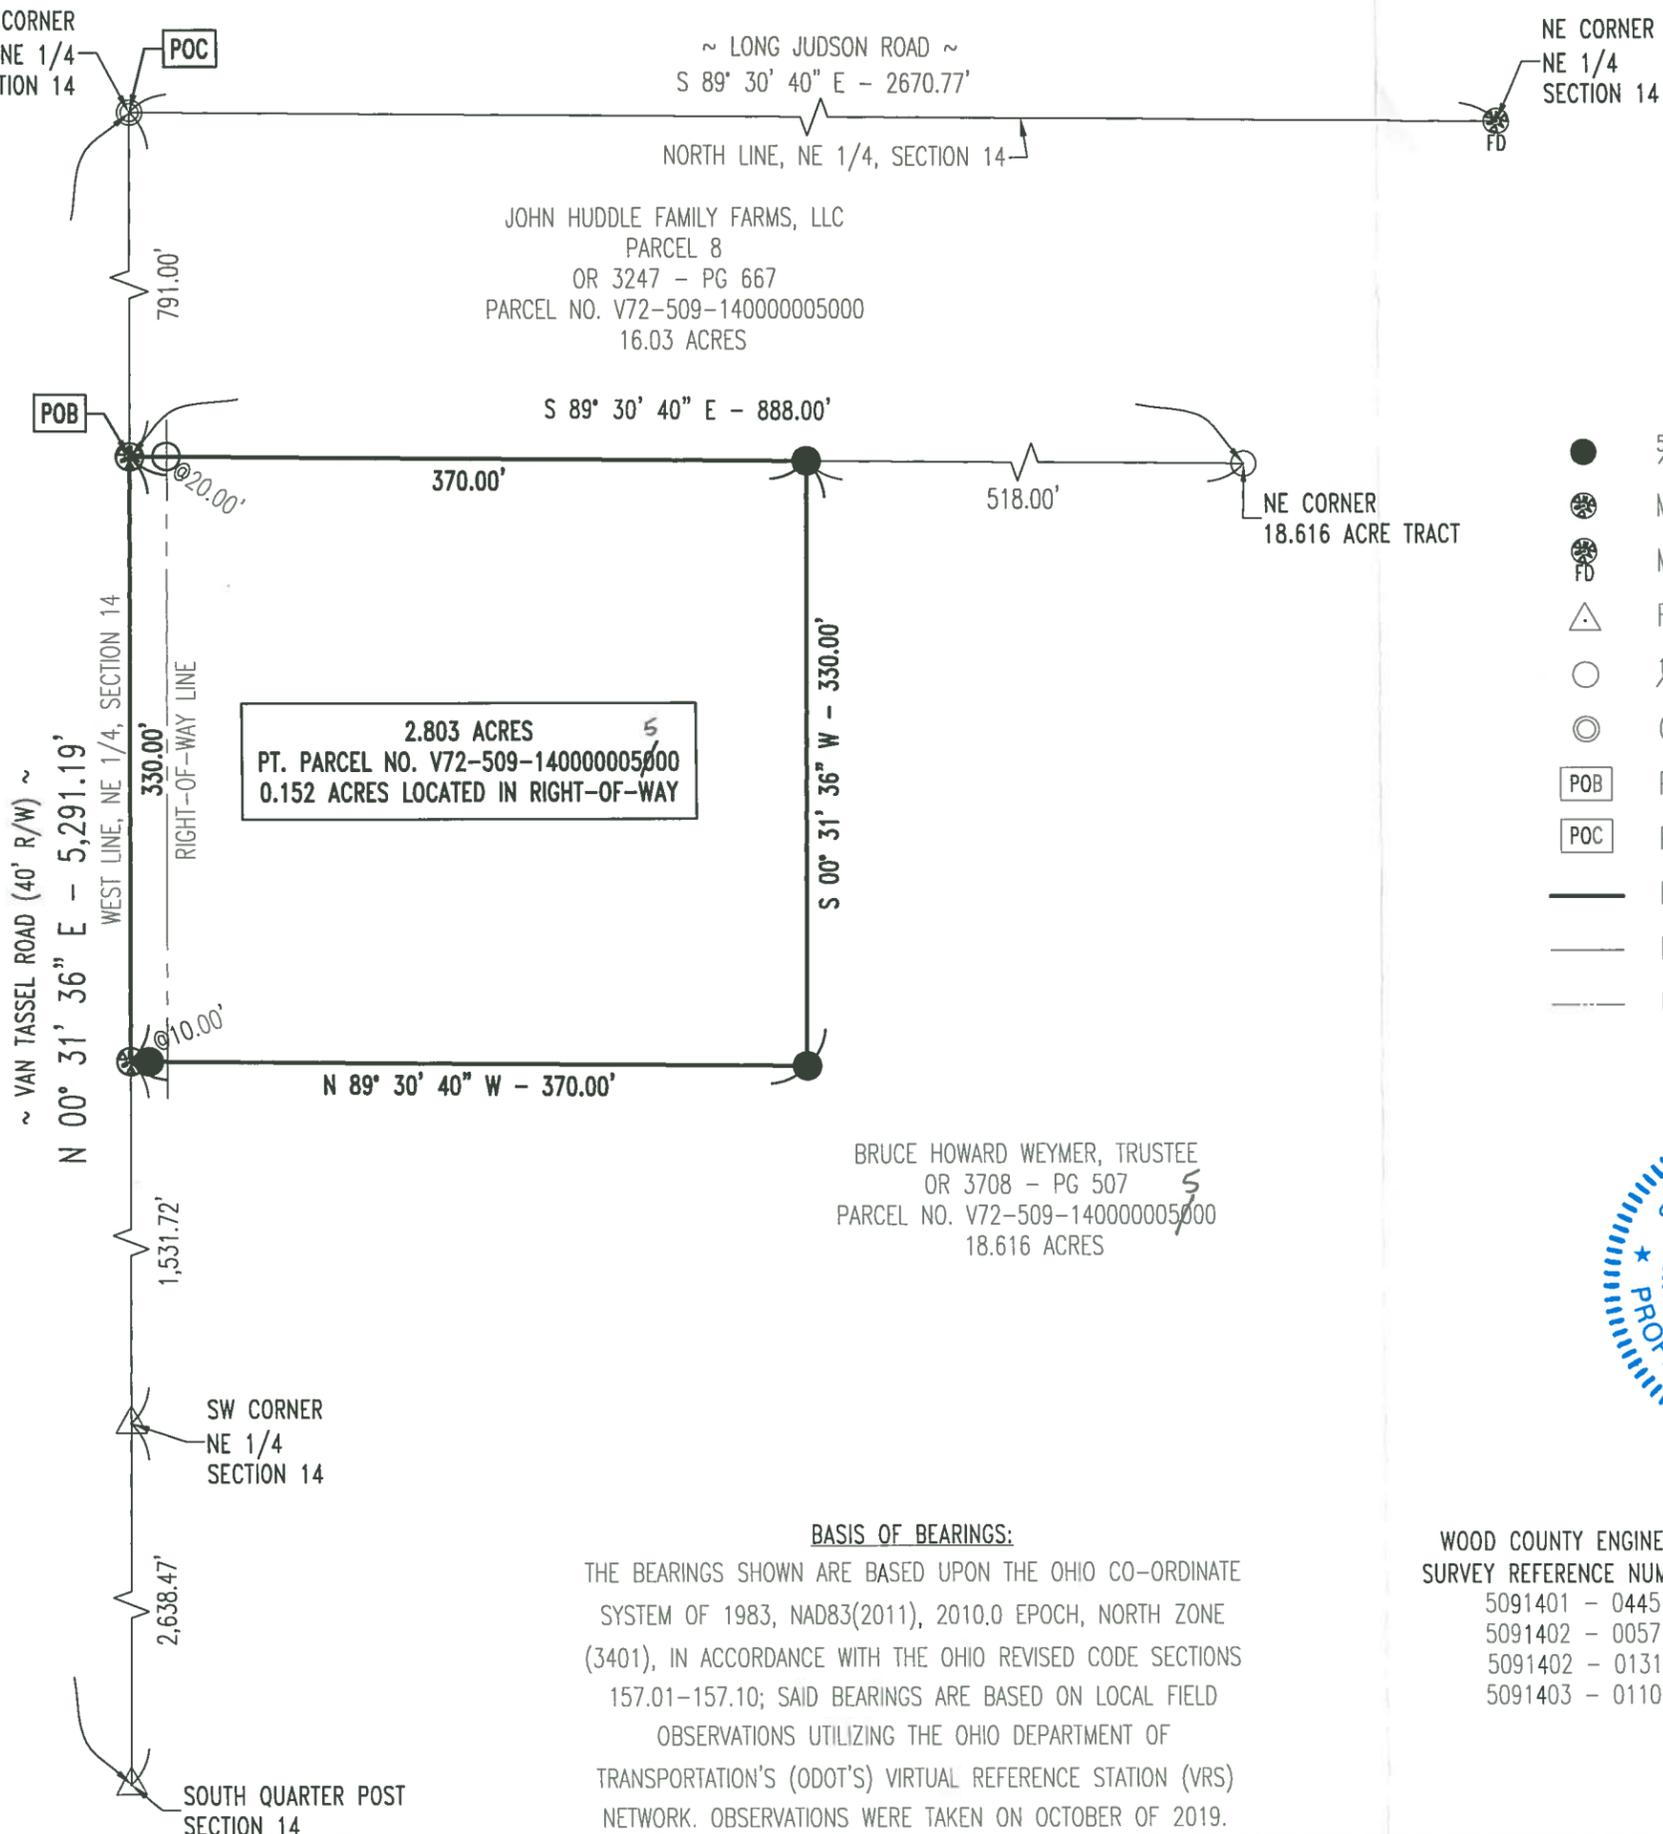

## LEGEND

- 5/8" IRON PIN WITH CAP SET
- ⊗ MAG NAIL SET
- ⊗<sub>FD</sub> MAG NAIL FOUND
- △ RAILROAD SPIKE FOUND
- 1/2" IRON PIN FOUND
- ⊙ OPEN PIPE FOUND
- POB POINT OF BEGINNING
- POC POINT OF COMMENCEMENT
- PROPOSED BOUNDARY LINE
- EXISTING BOUNDARY LINE
- - - RIGHT-OF-WAY LINE

## NOTES:

- 1) THIS SURVEY WAS PERFORMED WITHOUT THE BENEFIT OF A TITLE EXAMINATION AND DOES NOT REPRESENT A TITLE REPORT OR A GUARANTEE OF TITLE. THERE MAY BE APPARENT, RECORDED, OR UNRECORDED EASEMENTS NOT SHOWN ON THIS DRAWING.
- 2) THIS SURVEY USED THE LATEST RECORDED DEEDS AT THE DATE OF THIS SURVEY.
- 3) DISTANCES SHOWN HEREON, ARE GROUND DISTANCES. TO APPROXIMATE OHIO CO-ORDINATE 1983, NORTH ZONE (3401) GRID DISTANCES MULTIPLY THE DISTANCES BY THE COMBINATION FACTOR OF 0.9999295622.
- 4) IRON PINS CALLED FOR AS SET ARE NUMBER 5 REBAR, WITH A NOMINAL DIAMETER OF 5/8 OF AN INCH, A CROSS-SECTIONAL AREA OF 0.31 SQUARE INCHES, THIRTY (30) INCHES IN LENGTH, AND CAPPED WITH A PLASTIC YELLOW SURVEY MARKER INSCRIBED WITH "NIESE/JHN-PS8727."

I HEREBY DECLARE THAT THE FOREGOING PLAT WAS PREPARED FROM AN ACTUAL SURVEY OF THE PREMISES, THAT TO THE BEST OF MY KNOWLEDGE, INFORMATION, AND BELIEF, CORRECTLY SHOWS THE LOCATION OF THE BOUNDARIES.

*Justin H. Niese* 10-31-19

JUSTIN H. NIESE, P.E., P.S.  
OHIO REGISTERED SURVEYOR NO. 8727



WOOD COUNTY ENGINEER'S  
SURVEY REFERENCE NUMBERS:  
5091401 - 0445  
5091402 - 0057  
5091402 - 0131  
5091403 - 0110



SCALE 1" = 100'

**BASIS OF BEARINGS:**  
THE BEARINGS SHOWN ARE BASED UPON THE OHIO CO-ORDINATE SYSTEM OF 1983, NAD83(2011), 2010.0 EPOCH, NORTH ZONE (3401), IN ACCORDANCE WITH THE OHIO REVISED CODE SECTIONS 157.01-157.10; SAID BEARINGS ARE BASED ON LOCAL FIELD OBSERVATIONS UTILIZING THE OHIO DEPARTMENT OF TRANSPORTATION'S (ODOT'S) VIRTUAL REFERENCE STATION (VRS) NETWORK. OBSERVATIONS WERE TAKEN ON OCTOBER OF 2019.

	<b>NIESE SURVEYING &amp; ENGINEERING, LLC</b>	
	SURVEY PLAT FOR:	
JUSTIN H. NIESE, P.E., P.S. 211 E. MAIN CROSS STREET P.O. BOX 112 MILLER CITY, OHIO 45864 567-825-1523		AMY JEFFERS JOB NUMBER: 2019-91
PAGE 1/1		(Red stamp: L97 H99MM)