

414
WASHINGTON

414
WASHINGTON


SURVEY

in
S.E. $\frac{1}{4}$, Sec. 5, T 5 N-R 10 E, Washington Twp. Wood Co. O.
Madelin & Arden Fox-Owners.

W. Line E. $\frac{1}{2}$, S.E. $\frac{1}{4}$

Control points shown thus \triangle
 Iron pipe set at points shown thus \bullet
 Wood stakes " " " " " " \square
 Nails set " " " " " " \times
 Fence shown thus \times \times \times

Description-A parcel of land located in the S.E. $\frac{1}{4}$ of Sec. 5, T 5 N-R 10 E, Washington Twp. Wood Co. Ohio and described as follows; beginning at the S.W. Corner of the S.E. $\frac{1}{4}$ of the S.E. $\frac{1}{4}$ of the said Sec. 5; thence westerly along the South Line of the said Sec. 5 a distance of 66.0 feet; thence northerly parallel to the West Line of the said S.E. $\frac{1}{4}$ of the S.E. $\frac{1}{4}$ a distance of 522.7 feet; thence easterly parallel to the said South Line a distance of 500.0 feet; thence southerly parallel to the opposite side a distance of 522.7 feet to the said South Line; thence westerly along the said South Line a distance of 434.0 feet to the place of beginning and containing 6.00 acres of land more or less but subject to easement for legal highways.

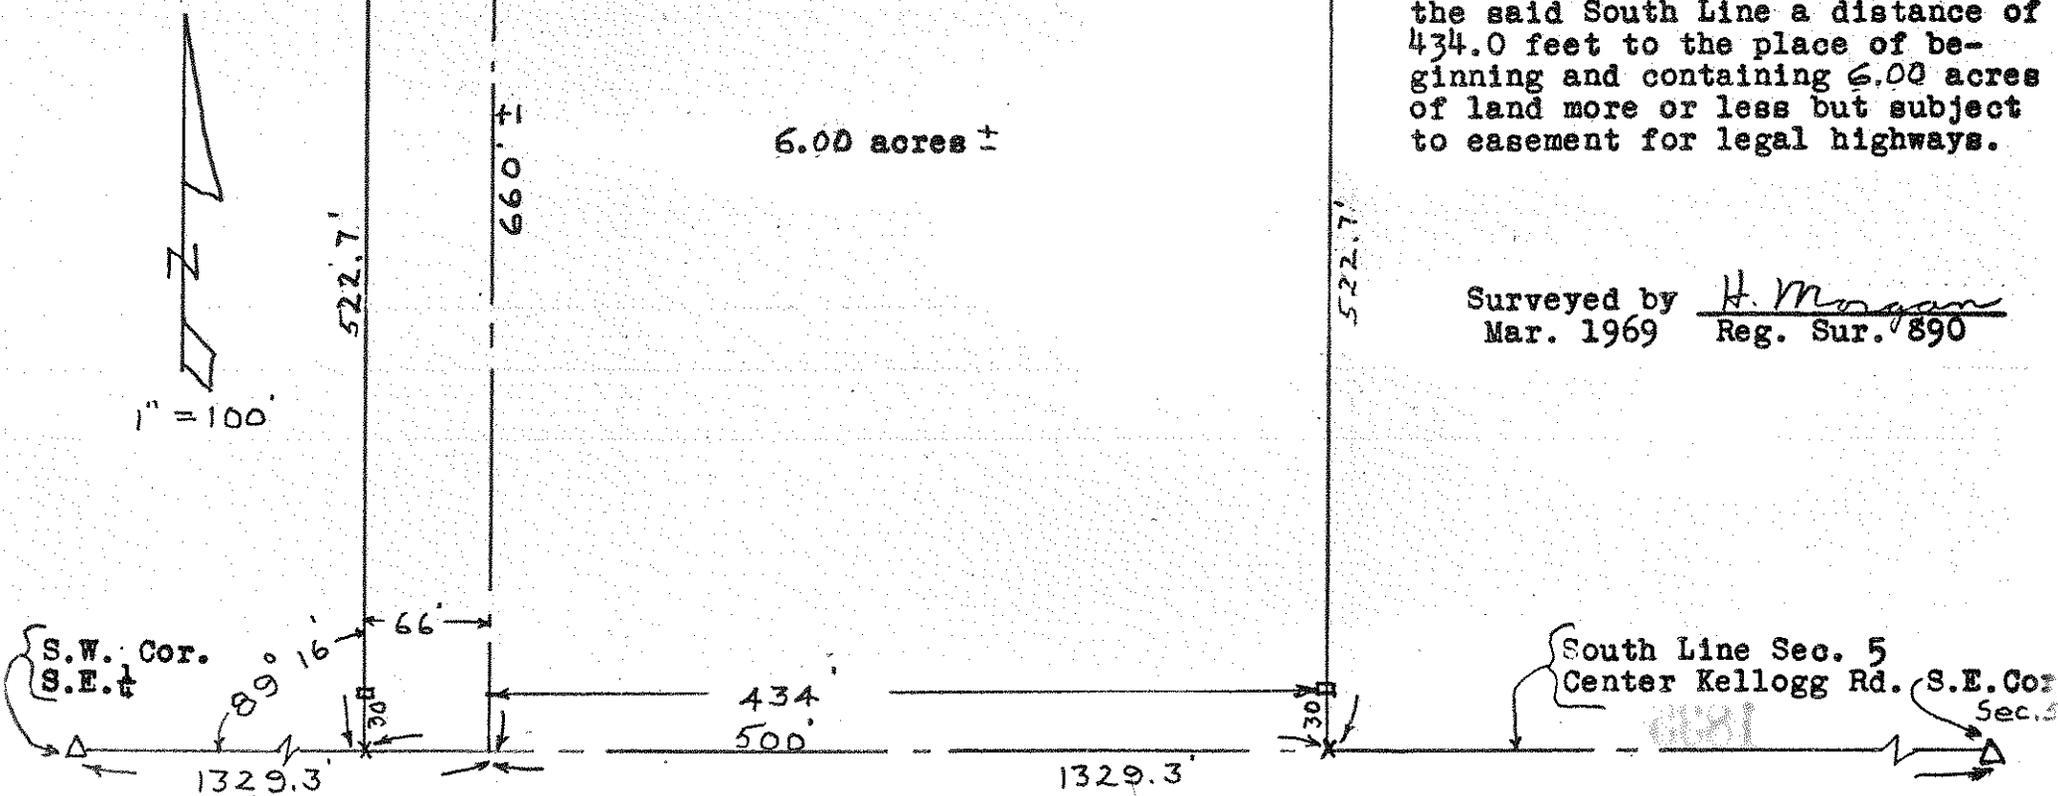

Surveyed by H. Morgan
 Mar. 1969 Reg. Sur. 890