


Survey for  
WOOD COUNTY PARK COMM.  
PT. SW 1/4, SW 1/4 SEC. 25,  
R 9 E, T 6 N, WASHINGTON TWP  
WOOD CO., OHIO

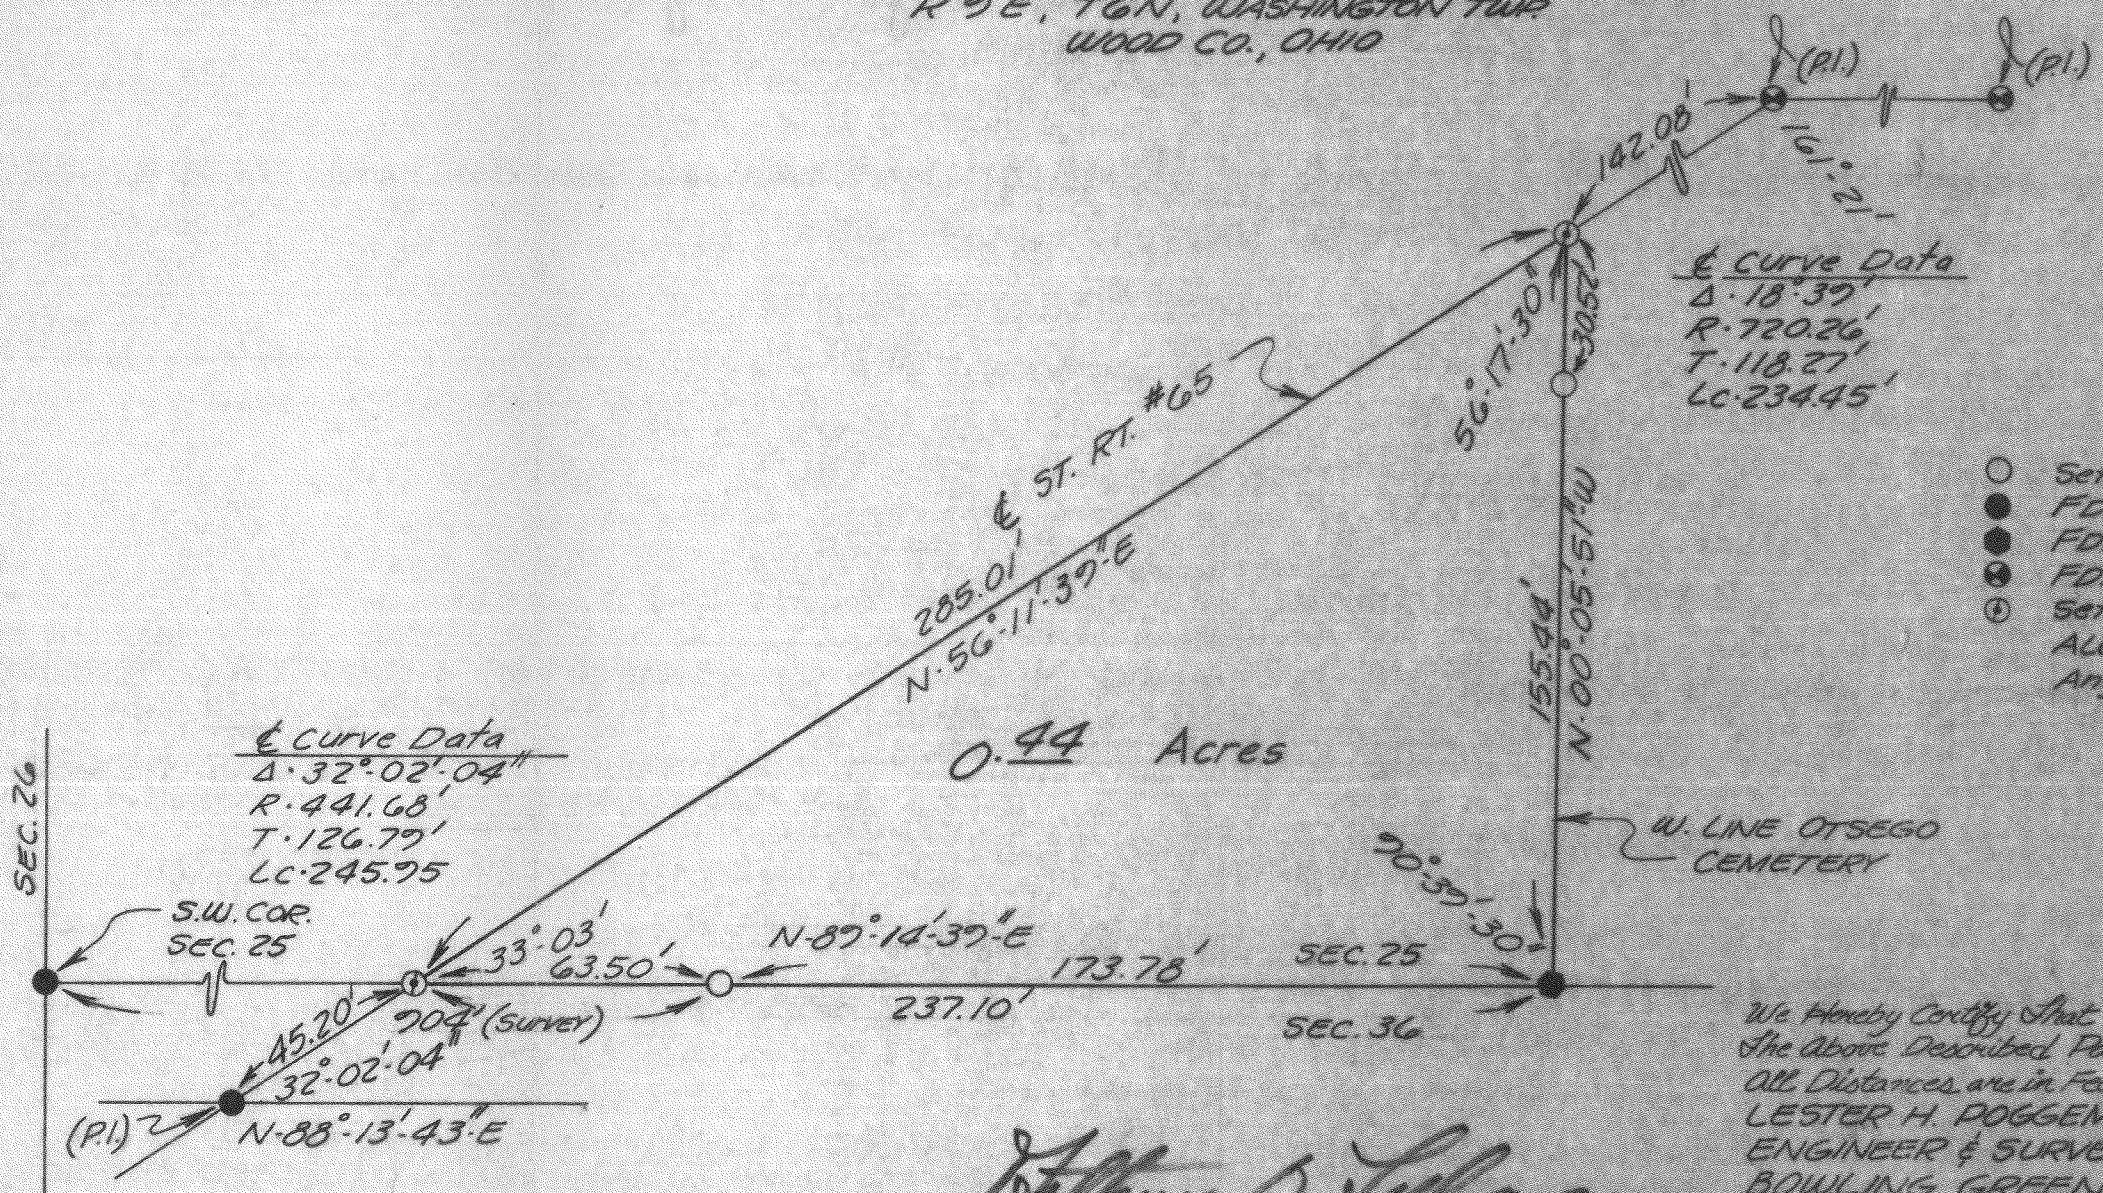

- Set Pipe
  - FD. Pipe
  - FD. PIN
  - ⊙ FD. RR Spike
  - ⊙ Set Spike & Shiner
- ALL Distances & Angles Measured.

Scale = 1"=40'

We Hereby Certify That During Apr. 1970  
The Above Described Parcel was Surveyed.  
All Distances are in Feet & Decimals Thereof.  
LESTER H. DOGGMAYER CONSULTING  
ENGINEER & SURVEYOR  
BOWLING GREEN, OHIO

*Arthur O. Lybarger*  
ARTHUR O. LYBARGER REG. SUR. # 4418