


431
WASHINGTON

SURVEY

in
N.E. $\frac{1}{4}$, Sec. 29, T 6 N-R 10 E, Washington Twp.
Wood Co. O.

Robert Hess-Grantor
Robert Cordy-Grantee

Control point found at point shown thus \blacktriangle
Iron pipe set at points shown thus \bullet

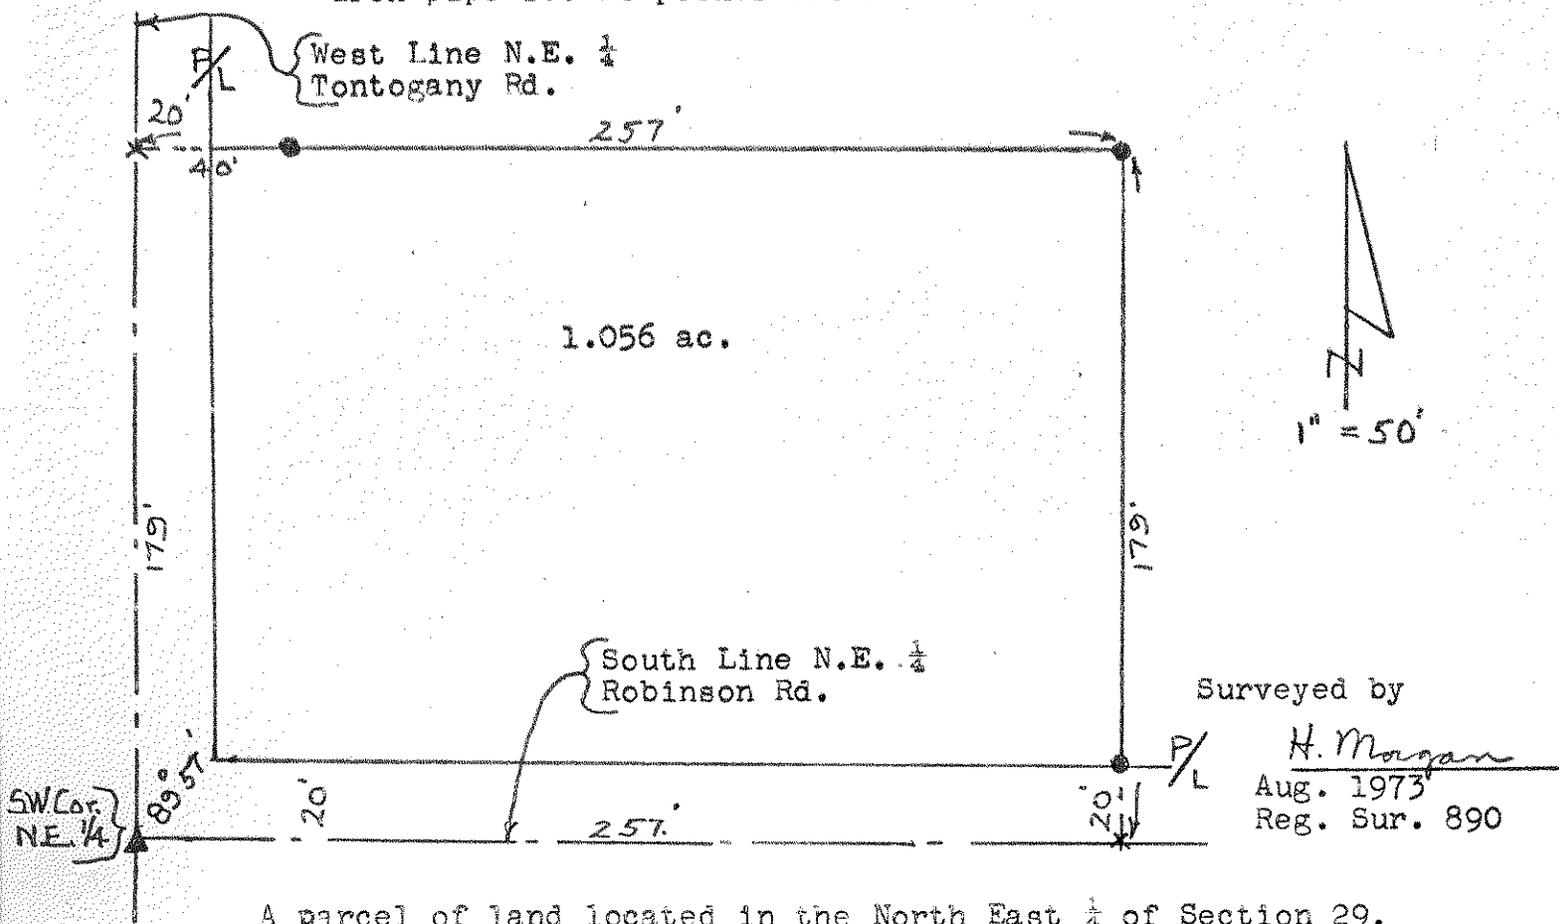

A parcel of land located in the North East $\frac{1}{4}$ of Section 29, Town 6 North Range 10 East, Washington Township, Wood County, Ohio and described as follows; beginning at the South West Corner of the said North East $\frac{1}{4}$; thence easterly along the South Line of the said North East $\frac{1}{4}$ a distance of 257 feet; thence northerly parallel to the West Line of the said North East $\frac{1}{4}$ a distance of 179 feet; thence westerly parallel to the said South Line a distance of 257 feet to the said West Line; thence southerly along the said West Line a distance of 179 feet to the place of beginning and containing 1.056 acres of land more or less but subject to easement for legal highways.

431
WASHINGTON