


345 WEBSTER

S U R V E Y

in  
S.E. 1/4, Sec. 26, T 6 N-R 11 E, Webster Twp.  
Wood Co. O.

Control points found at points shown thus  $\blacktriangle$   
Iron pipe set at points shown thus  $\odot$   
P.K. Nails set at points shown thus  $\circ$

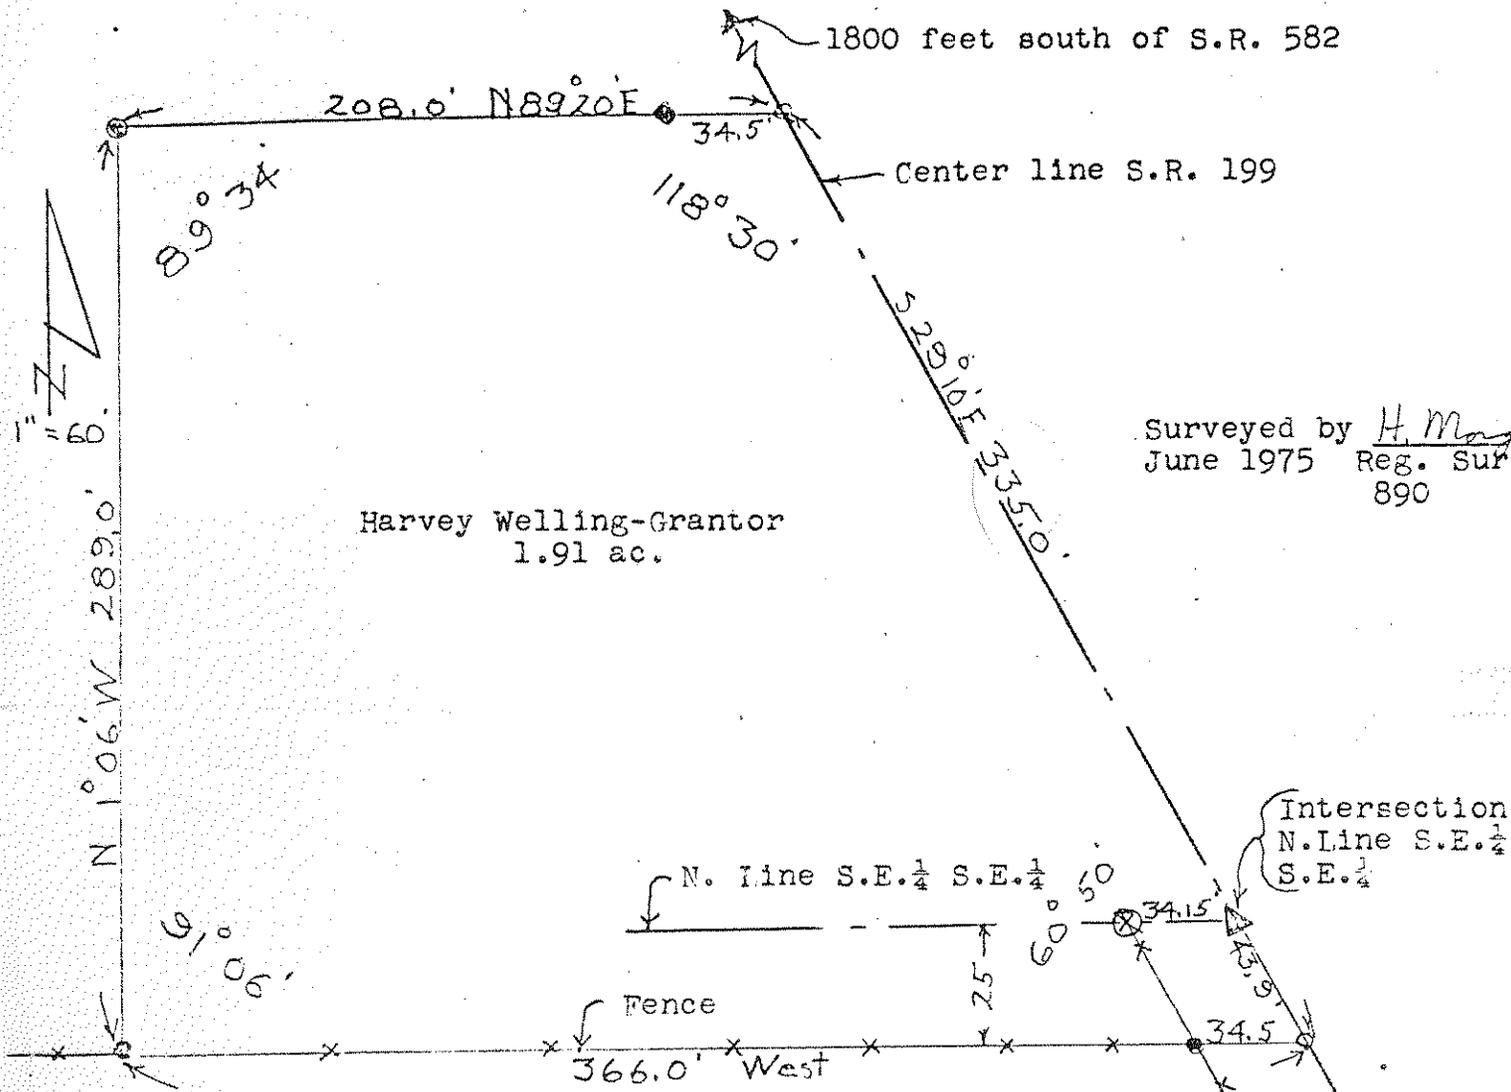

A parcel of land located in the South East 1/4 of Section 26, Town 6 North Range 11 East, Webster Township, Wood County, Ohio and described as follows; beginning at a point on the center line of State Route 199 a distance of 34.9 feet southeasterly (measured along the said center line) from the North Line of the S.E. 1/4 of the S.E. 1/4 of the said Section 26; thence West a distance of 366.0 feet; thence North 01°06' West a distance of 289.0 feet; thence North 89°20' East a distance of 208.0 feet to the said center line of S.R. 199; thence South 29°10' East a distance of 355.0 feet to the place of beginning and containing 1.91 acres of land more or less but subject to easement for legal highways. Bearings assumed for descriptive purposes only.

335.0

345 WEBSTER