


353
WEBSTER

SURVEY FOR D. ZELLNER

Pt. 5 1/2, SE 1/4 Sec. 27, T6N, R11E, WEBSTER TOWNSHIP,
WOOD COUNTY, OHIO

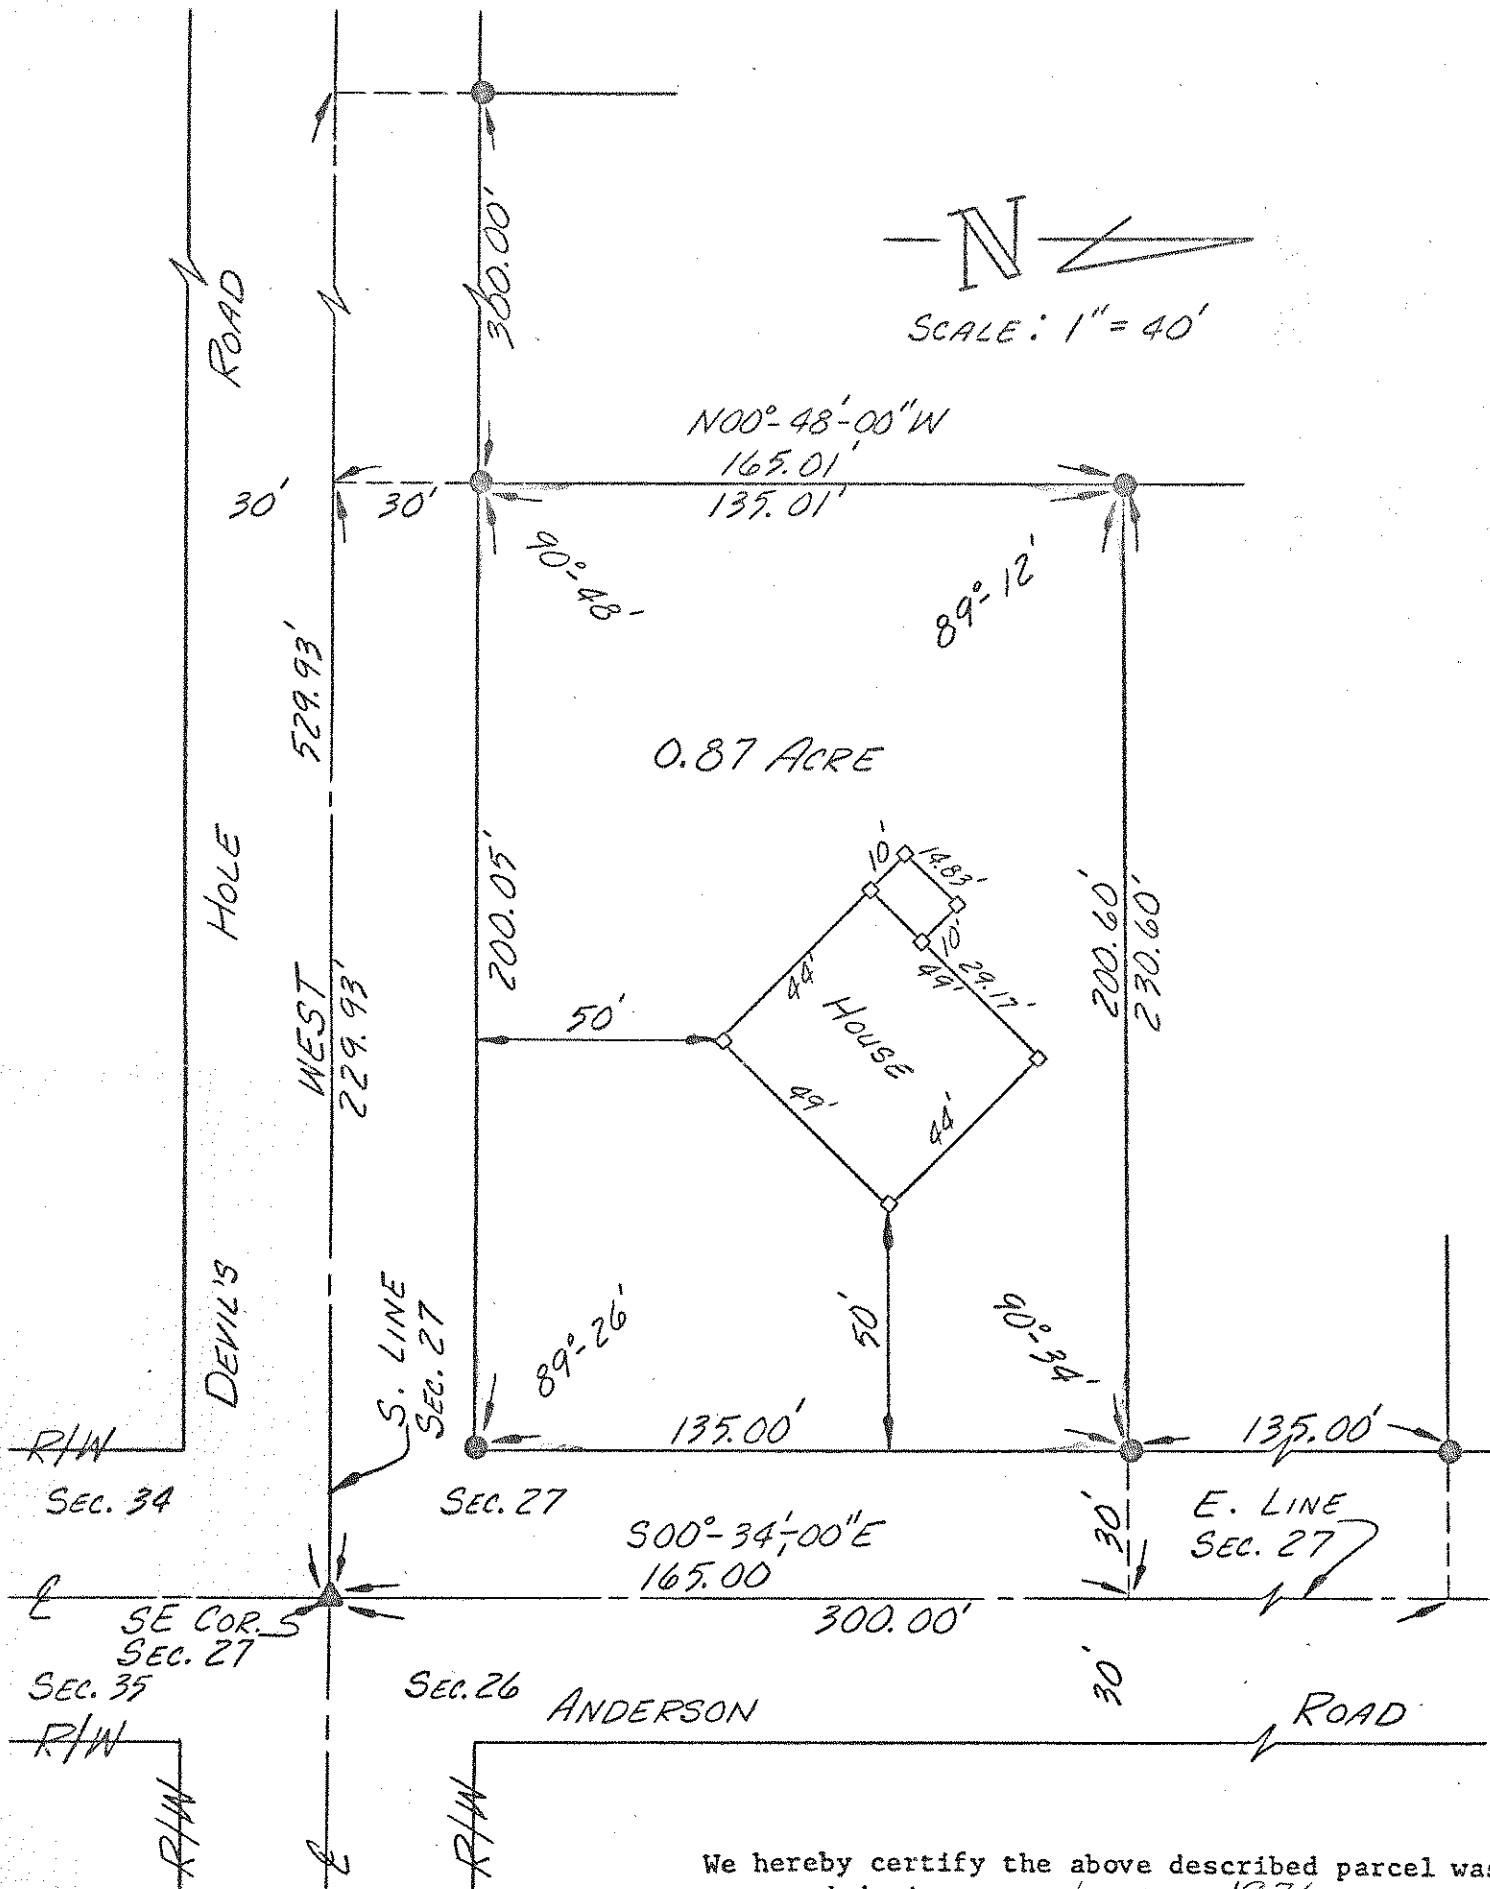

We hereby certify the above described parcel was surveyed during JULY, 1976
All distances are in feet and decimals thereof.

The bearings referred to herein are based upon an assumed meridian and are used only for purpose of angular measurement.

LESTER H. POGGEMEYER, P.E., INC.
Engineers & Surveyors, Bowling Green, Ohio

Arthur O. Lybarger
Arthur O. Lybarger -- Reg. Surveyor #4418

LEGEND

- IRON PIPE (FD.)
- ▲ STONE (FD.)
- STAKE SET

353
WEBSTER