

S U R V E Y

in
S.E. $\frac{1}{4}$, Sec. 32, T 6 N-R 12 E,
Webster Township, Wood Co. O.

Control point shown thus \triangle
P.K. Nails set at points shown thus \times
Iron pipe set at points shown thus \bullet
Fences shown thus $\text{---}\times\text{---}\times\text{---}\times\text{---}$

Charles E. Bostdorf-Grantor


N. line S. $\frac{1}{2}$ S.E. $\frac{1}{4}$

Note: Neither the N.E. Corner of the S. $\frac{1}{2}$ of the said S.E. $\frac{1}{4}$ or the N.E. Corner of the said S.E. $\frac{1}{4}$ of Sec. 32 could be found. The N.E. Corner of the said S. $\frac{1}{2}$ was established by intersecting the line of the fence to the west with the center of the existing macadam pavement.

Surveyed by H. Morgan
Sept. 1968 Reg. Sur. 890

On Jan. 9, 1971 I surveyed Parcels 2, 3 and 4.
Iron pipe set at points shown thus \bullet
Point "A" could not find.
" " "B" Has been bumped 0.35' north.

H. Morgan

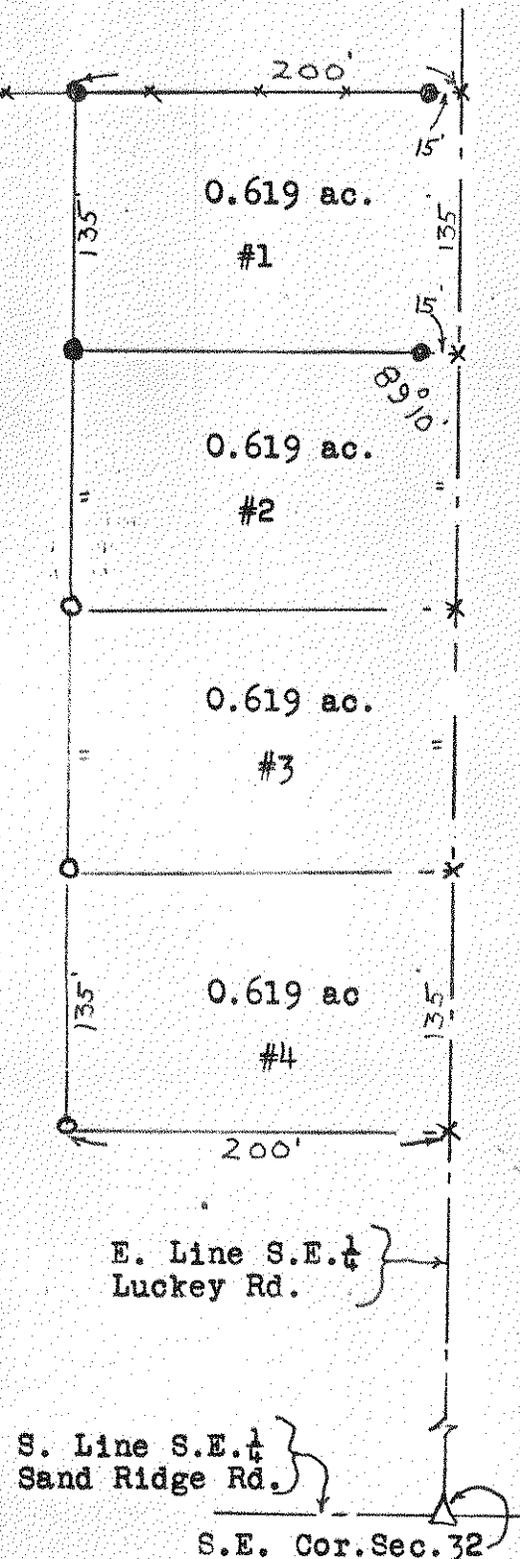

E. Line S.E. $\frac{1}{4}$ }
Lucky Rd.

S. Line S.E. $\frac{1}{4}$ }
Sand Ridge Rd.

S.E. Cor. Sec. 32

