


Weston
B
252

SURVEY FOR: MICHAEL A. NOWACZYK


SW 1/4, SEC. 22
T-5-N, R-9-E
WESTON TWP., WOOD CO., OHIO

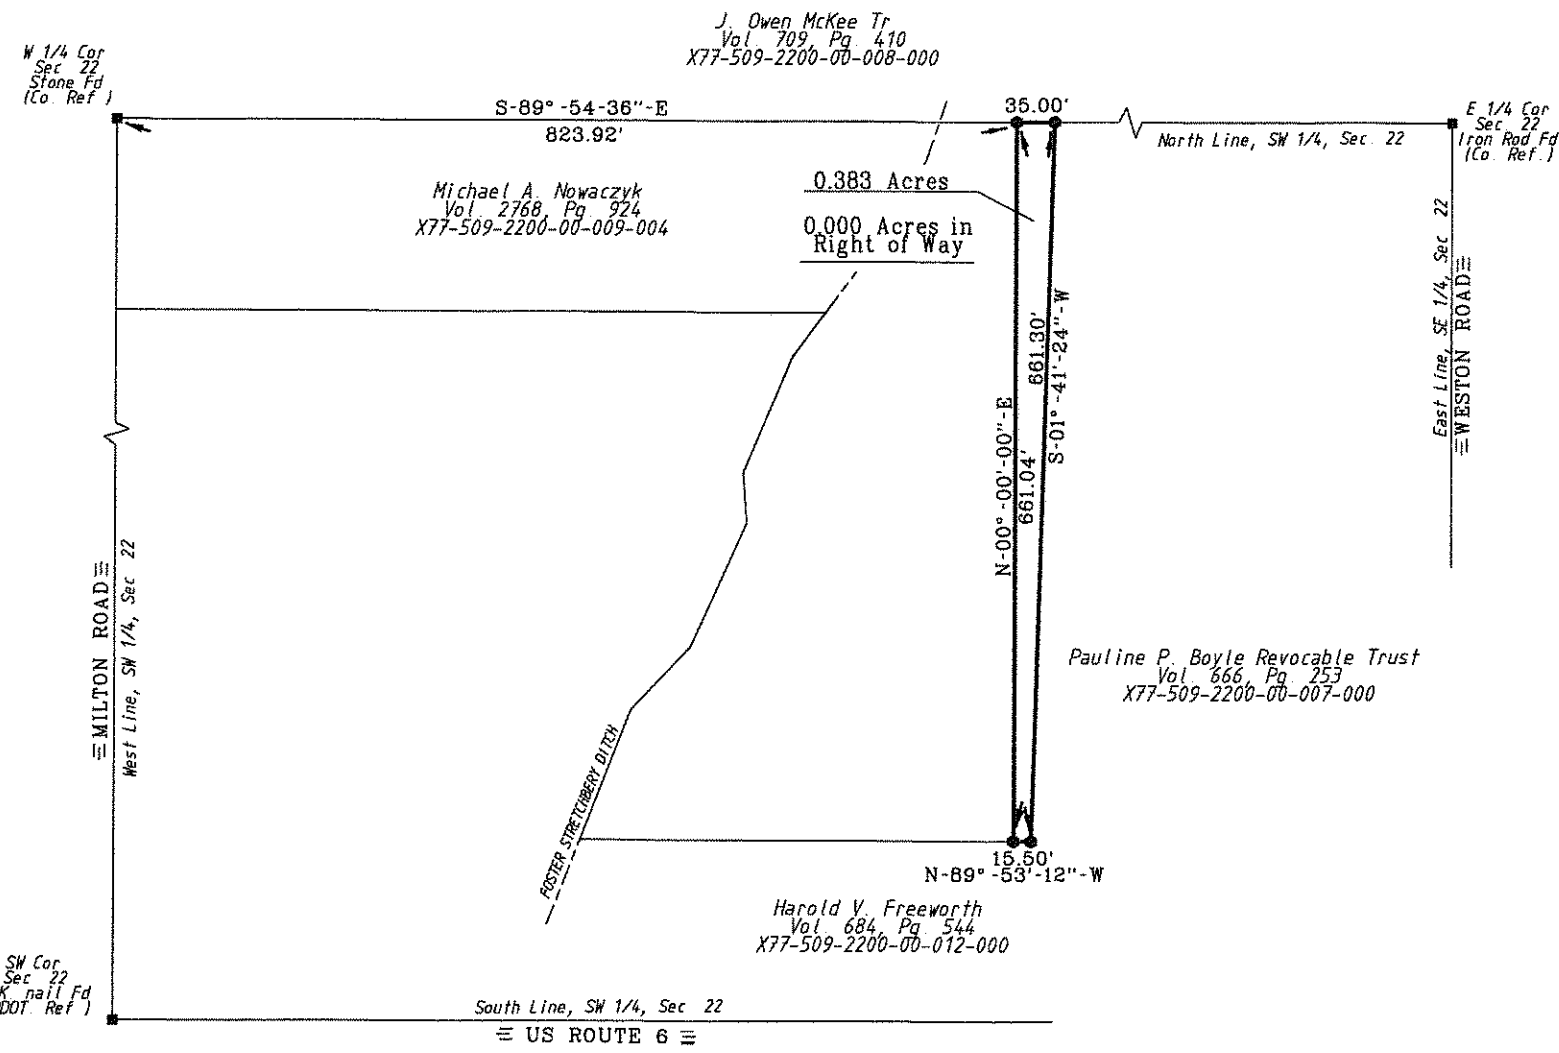

THIS SURVEY IS IN REFERENCE TO A SURVEY BY PAUL J. WESTHOVEN REG. SURVEYOR #5602 NOVEMBER 12, 1998.

The bearings referred to herein are based upon an assumed meridian and are used only for the purpose of angular measurement.

(60' Record Right of Way as per Wood Co. Engineer's Office)

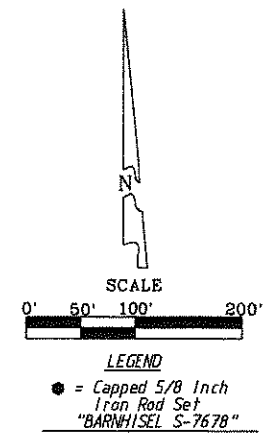

I HEREBY CERTIFY THIS SURVEY TO BE CORRECT AND TRUE TO THE BEST OF MY KNOWLEDGE.

Michael D. BarnhiseL
MICHAEL D. BARNHISEL
REG. SURVEYOR #S-7678
DATE: 03-09-2013



Weston
B
252