


280
WES/DM

SURVEY FOR G. BROWN

PART OF W 1/2 OF SE 1/4 SEC 23
T5N R9E WESTON TOWNSHIP,
WOOD COUNTY, OHIO

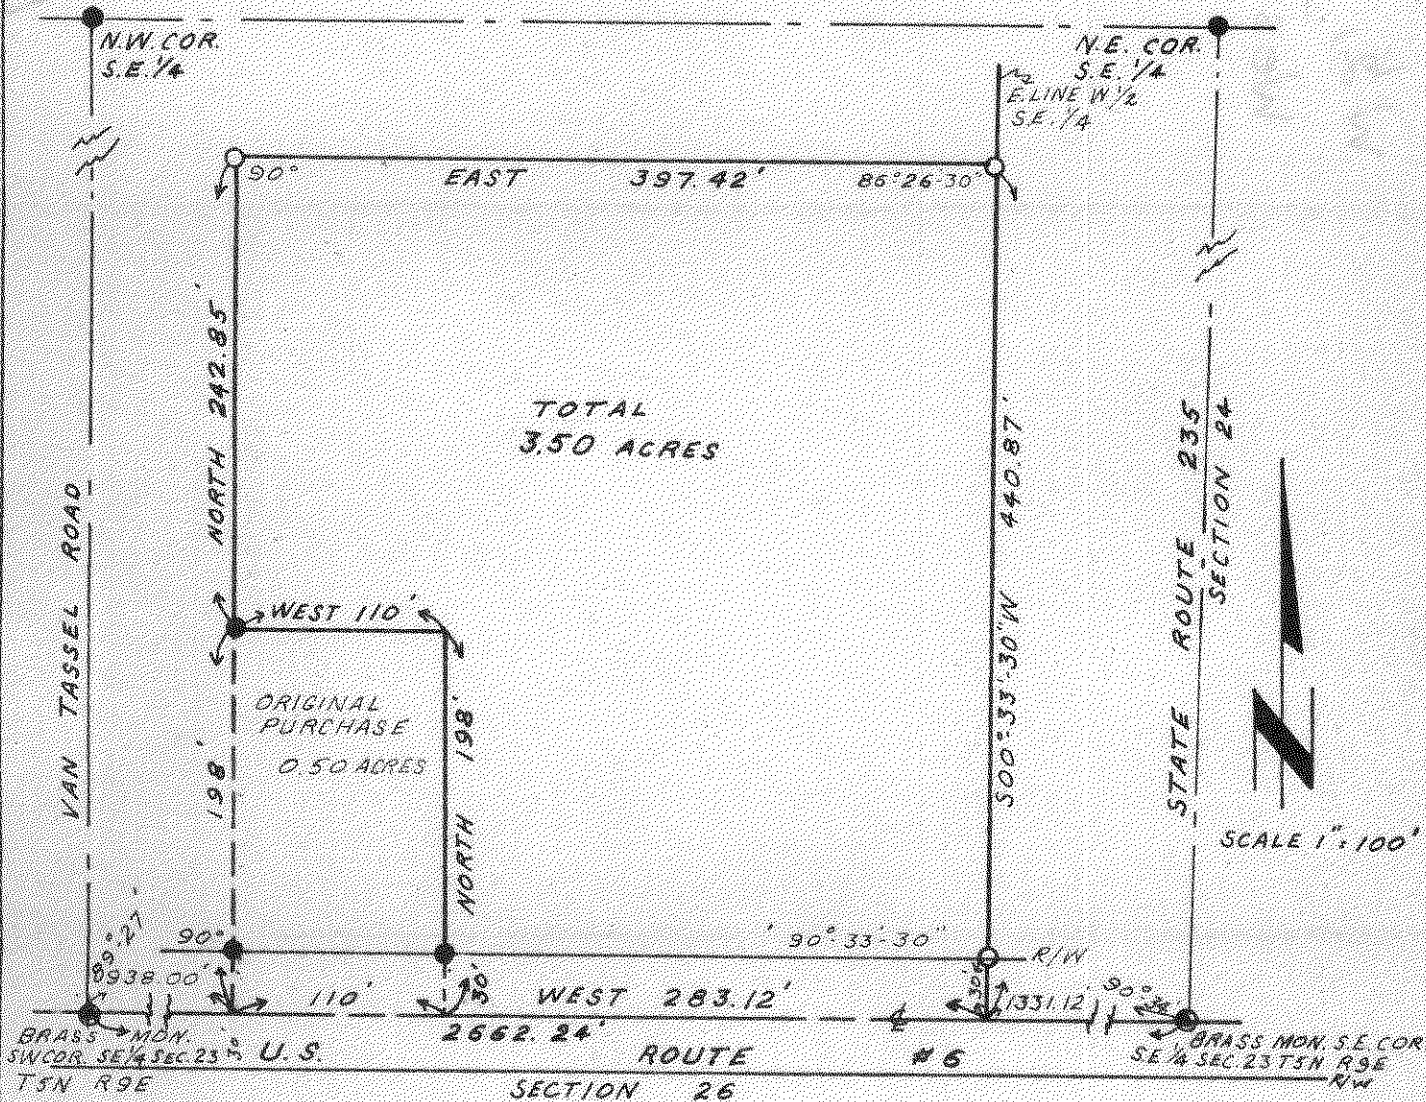

WE HEREBY CERTIFY THAT DURING SEPT. 1969
THE ABOVE DESCRIBED PARCEL WAS SURVEYED.
ALL DISTANCES ARE IN FEET AND DECIMALS THEREOF.

Arthur O. Lybarger
ARTHUR O. LYBARGER REG. SURVEYOR #418

- IRON PIPE - FOUND
- IRON PIPE - SET
- IRON PIN - FOUND
- BRASS MONUMENT - FOUND

LESTER H. POGGEMEYER
CONSULTING ENGINEER & SURVEYOR
BOWLING GREEN, OHIO

280
WES/DM