


Weston
B
237

**DEED OF PART OF THE EAST HALF (1/2) OF THE WEST HALF (1/2) OF THE NORTHEAST QUARTER (1/4)
OF SECTION 33, T 5 N, R 9 E, WESTON TOWNSHIP, WOOD COUNTY, OHIO.**

"Bearings used hereon are based on an assumed meridian and
are for the express purpose of showing angular measurements."

- EULER ROAD - (50' RW)

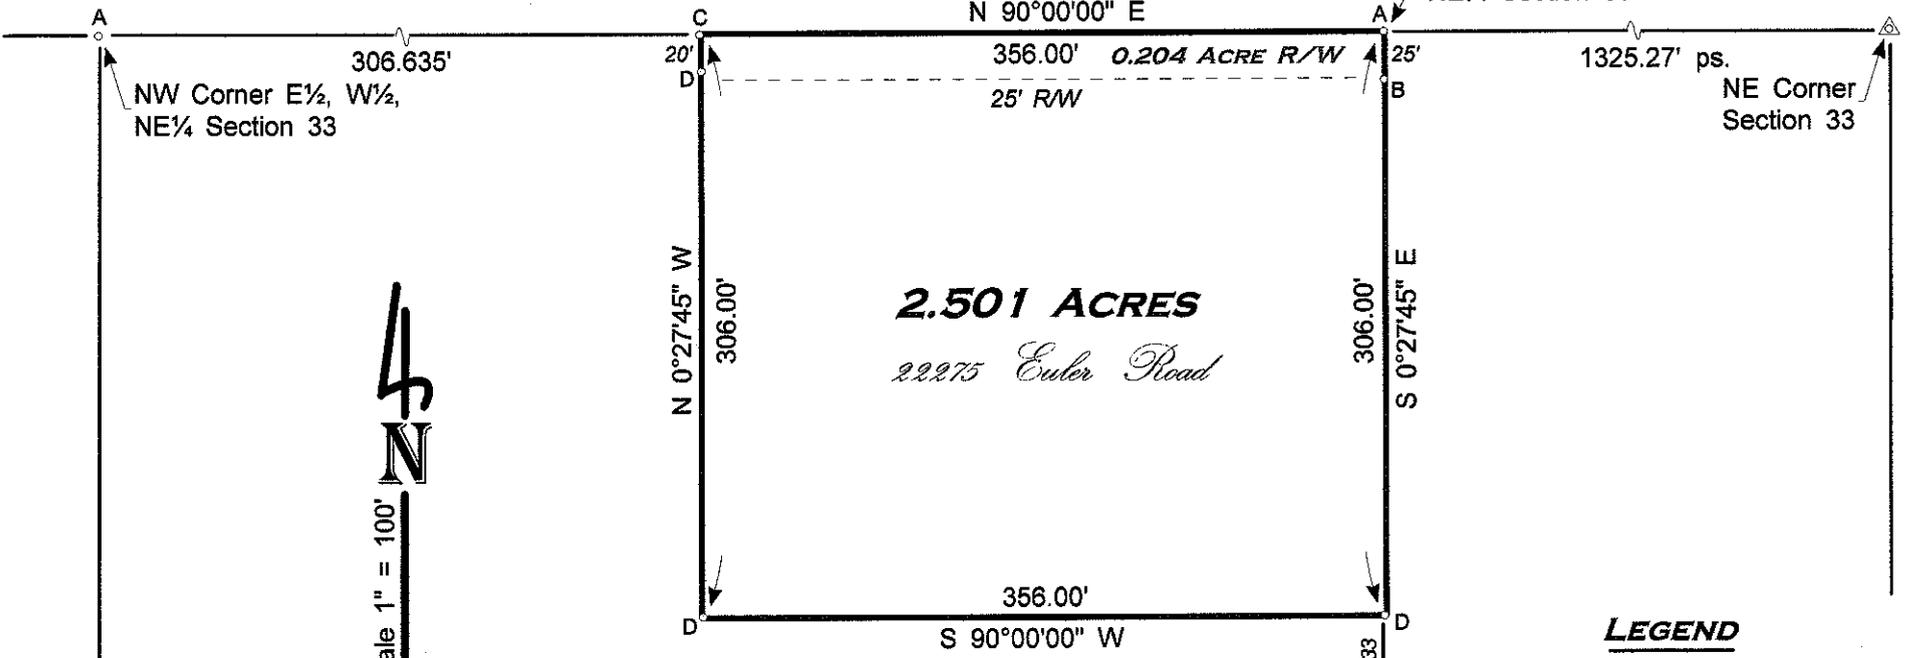


Scale 1" = 100'

2.501 ACRES
22275 Euler Road

LEGEND

- A - Found railroad spike from previous survey.
- B - Found iron pin from previous survey.
- C - Set Mag nail this survey.
- D - Set iron pin w/cap this survey.

Ruth A. Murphy
Deed Volume 672, Page 1030
Parcel No. X77-509-3300-00-003.000

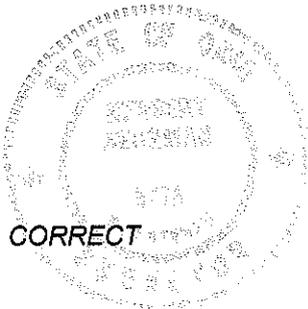

April 2010 I HEREBY CERTIFY THIS SURVEY TO BE CORRECT
TO THE BEST OF MY KNOWLEDGE.

Herbert Behrman
HERBERT BEHRMAN, Reg. Surveyor No. 5778
300 South First Street, Hamler, Ohio 43524

Reference Survey: File B-109
Wood County Engineer's Record of Surveys.

Weston
B
237