


North
B
251

**SURVEY OF PART OF THE NORTHEAST QUARTER (1/4) OF THE NORTHEAST QUARTER (1/4),
OF SECTION 34, T 5 N, R 9 E, WESTON TOWNSHIP, WOOD COUNTY, OHIO.**

"Bearings used hereon are based on an assumed meridian and
are for the express purpose of showing angular measurements."

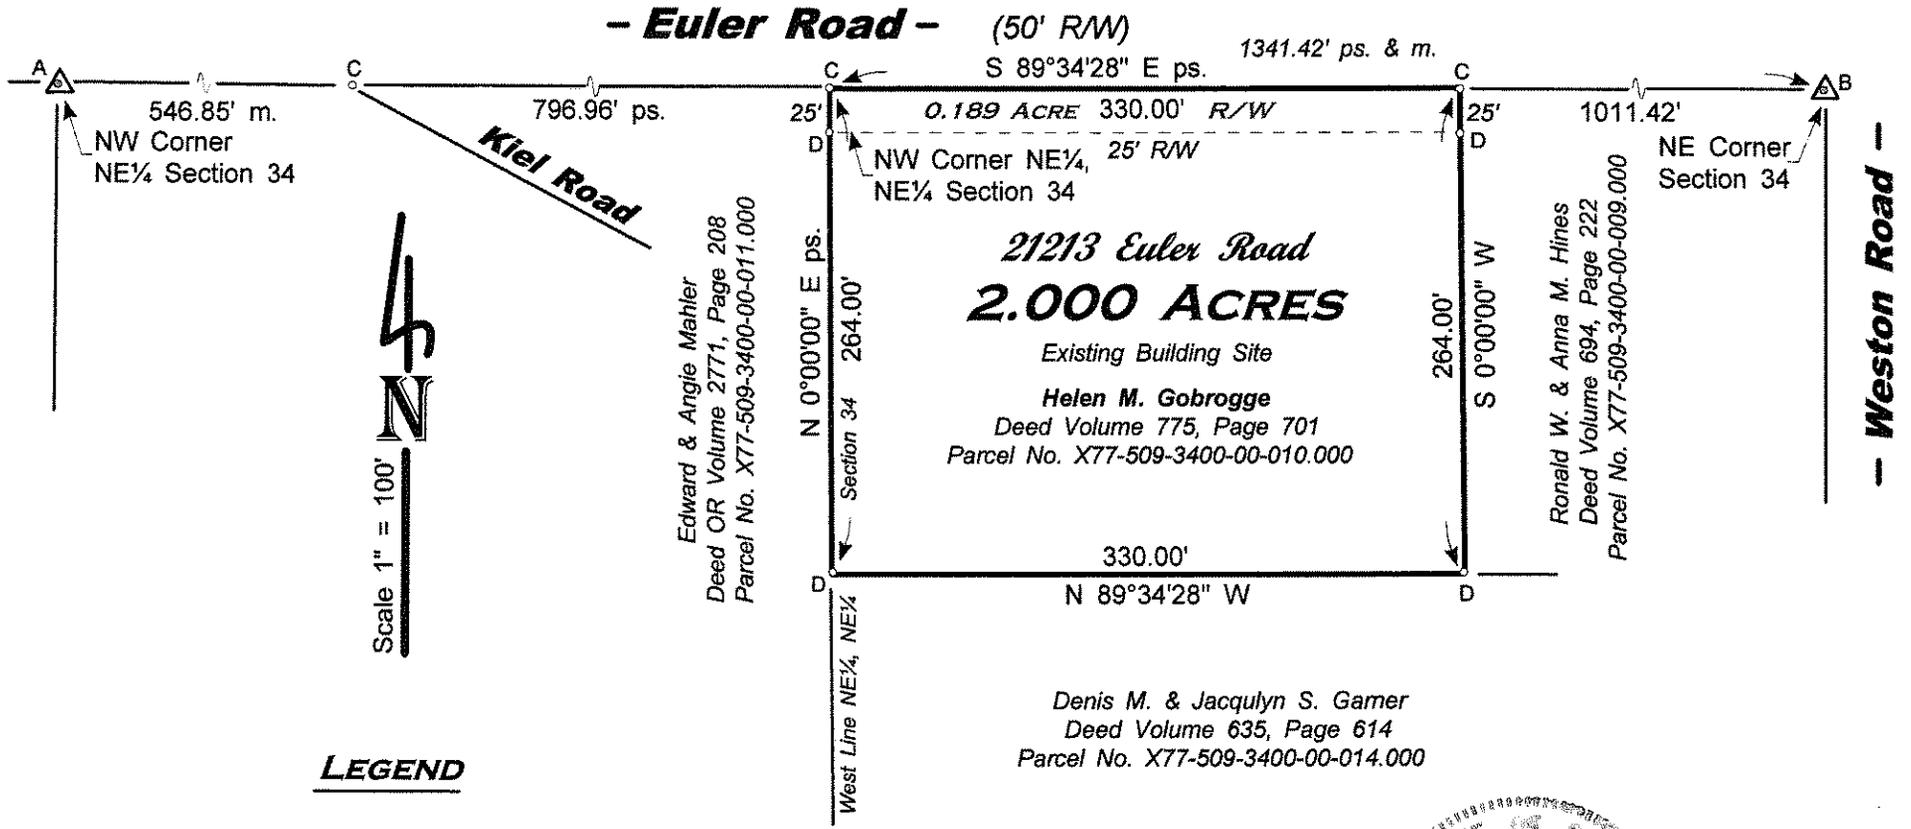

Denis M. & Jacquelyn S. Gamer
Deed Volume 635, Page 614
Parcel No. X77-509-3400-00-014.000

- A - Found harrow tooth from previous survey.
- B - Found harrow tooth from previous survey.
Set railroad spike over harrow tooth this survey.
- C - Set Mag nail this survey.
- D - Set iron pin w/cap this survey.

Reference Surveys: Weston File Nos. 6 & 51
Wood County Engineer's Record of Surveys.

STATE OF OHIO
HERBERT
BEHRMAN
5778
REGISTERED
SURVEYOR

JUNE 2013

**I HEREBY CERTIFY THIS SURVEY TO BE CORRECT
TO THE BEST OF MY KNOWLEDGE.**

Herbert Behrman
HERBERT BEHRMAN, REG. SURVEYOR No. 5778
300 SOUTH FIRST STREET, HAMLER, OHIO 43524

Weston
B
251