


# SURVEY FOR RALPH DEWITT

PT. OF SE 1/4, SW 1/4, SEC. 34, T 5 N, R 9 E, WESTON TWP, WOOD CO, OHIO

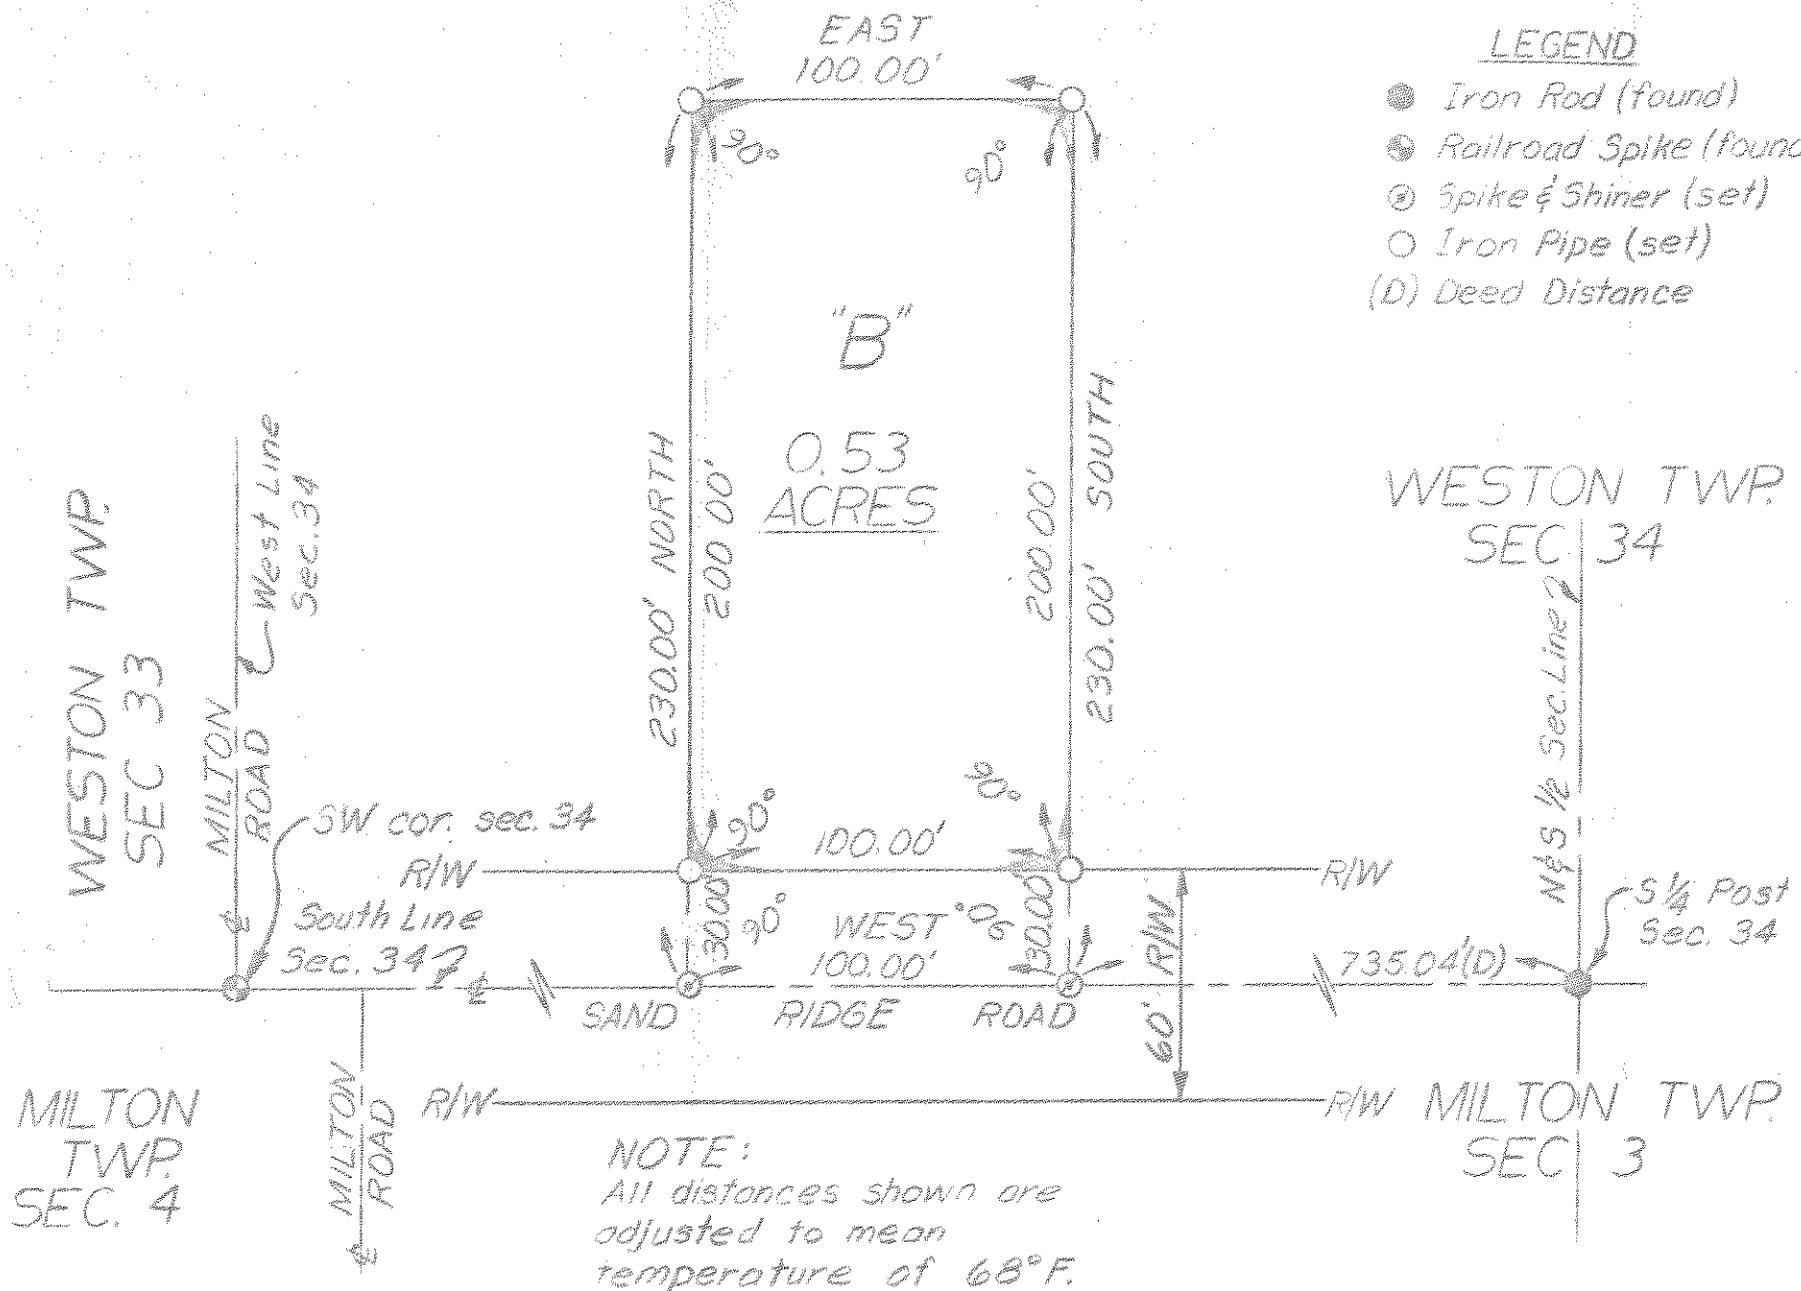

### LEGEND

- Iron Rod (found)
- ⊙ Railroad Spike (found)
- ⊕ Spike & Shiner (set)
- Iron Pipe (set)
- (D) Deed Distance



SCALE: 1" = 50'

NOTE:  
 All distances shown are  
 adjusted to mean  
 temperature of 68°F.

We hereby certify the above described  
 parcel was surveyed during Jan 1973  
 All distances are in feet and decimals thereof.

LESTER H. POGGEMEYER, P.E., INC.  
 Engineers & Surveyors, Bowling Green, Ohio

*Arthur O. Lybarger*  
 Arthur O. Lybarger — Reg. Surveyor #4418